


36 N. Echobawk Ln. Suite 103 Eagle, ID
APPROX. 1,880 Sq. Ft. total
Provisions Barbering, LLC

1st Floor (Rough Draft)

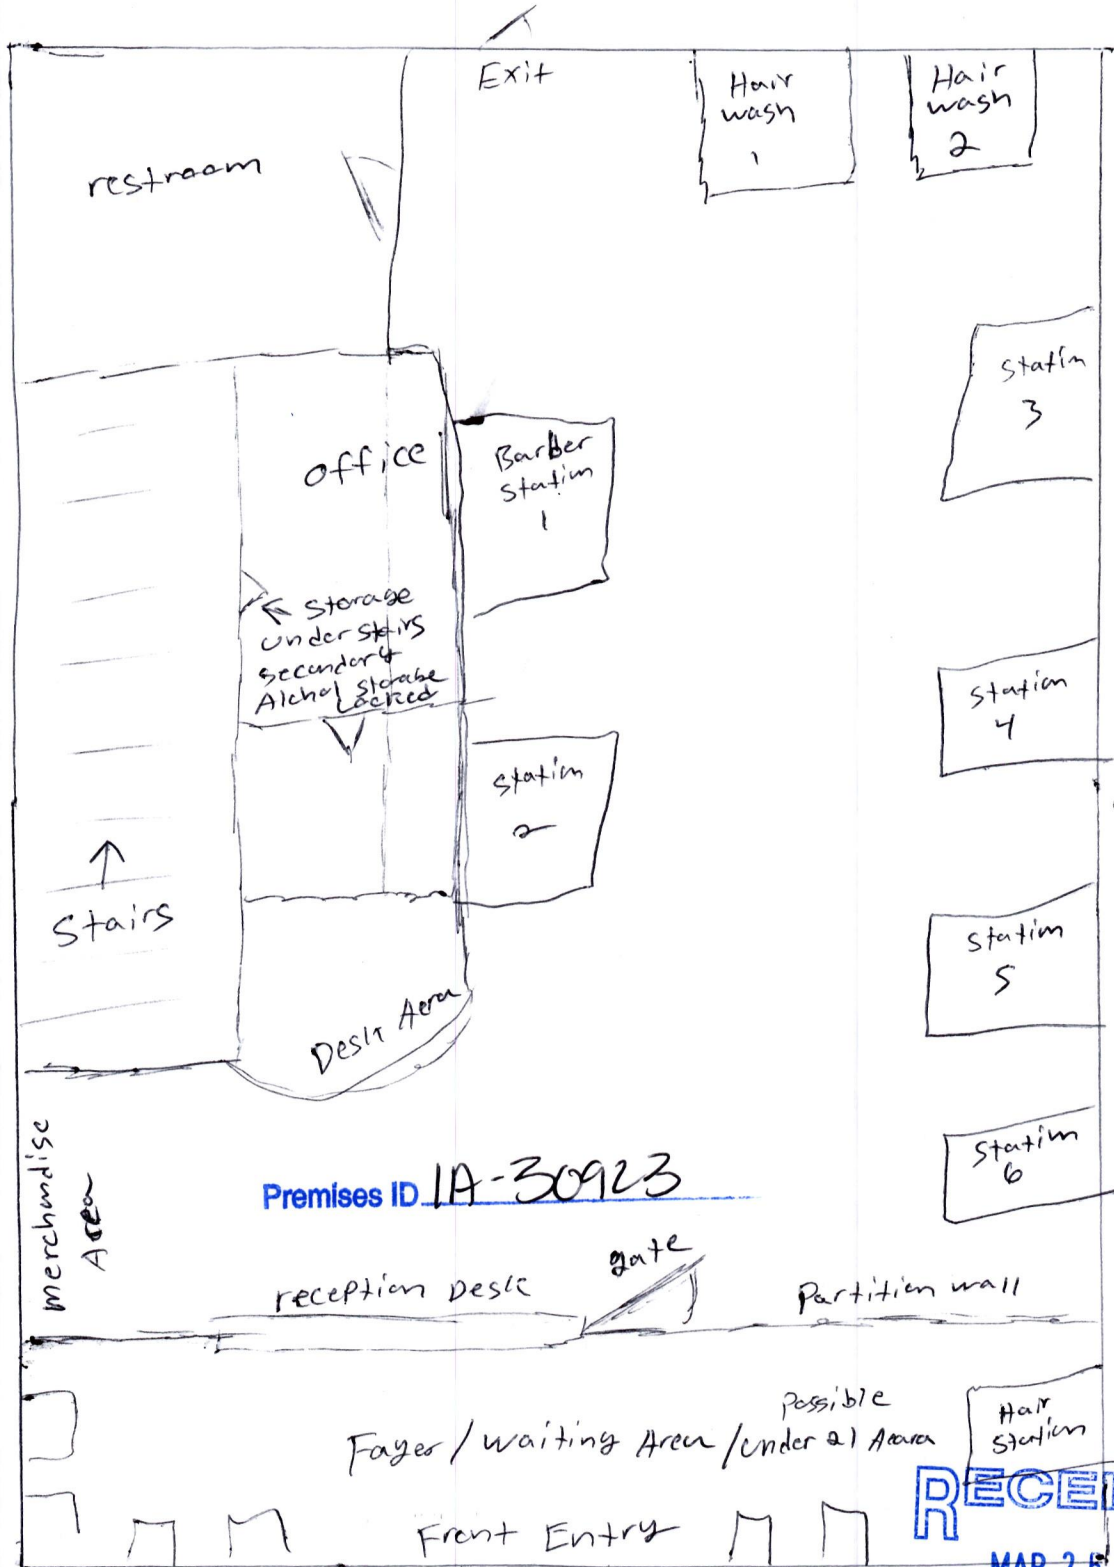

Premises ID 1A-30923

RECEIVED

MAR 26 2021

IDAHO STATE POLICE
ALCOHOL BEVERAGE CONTROL

Tim Rhodes 951-795-5326
fftrhodes87@icloud.com

36 N. Echshaw Ln. Suite 103 Eagle, ID
Provisions Barbering, LLC.

2nd Floor (Rough Draft)



Tim Rhodes 951-795-5326
fftrhodes87@icloud.com

Premises ID 1A-30923

RECEIVED

MAR 26 2021

IDAHO STATE POLICE
ALCOHOL BEVERAGE CONTROL