


MAIN STREET

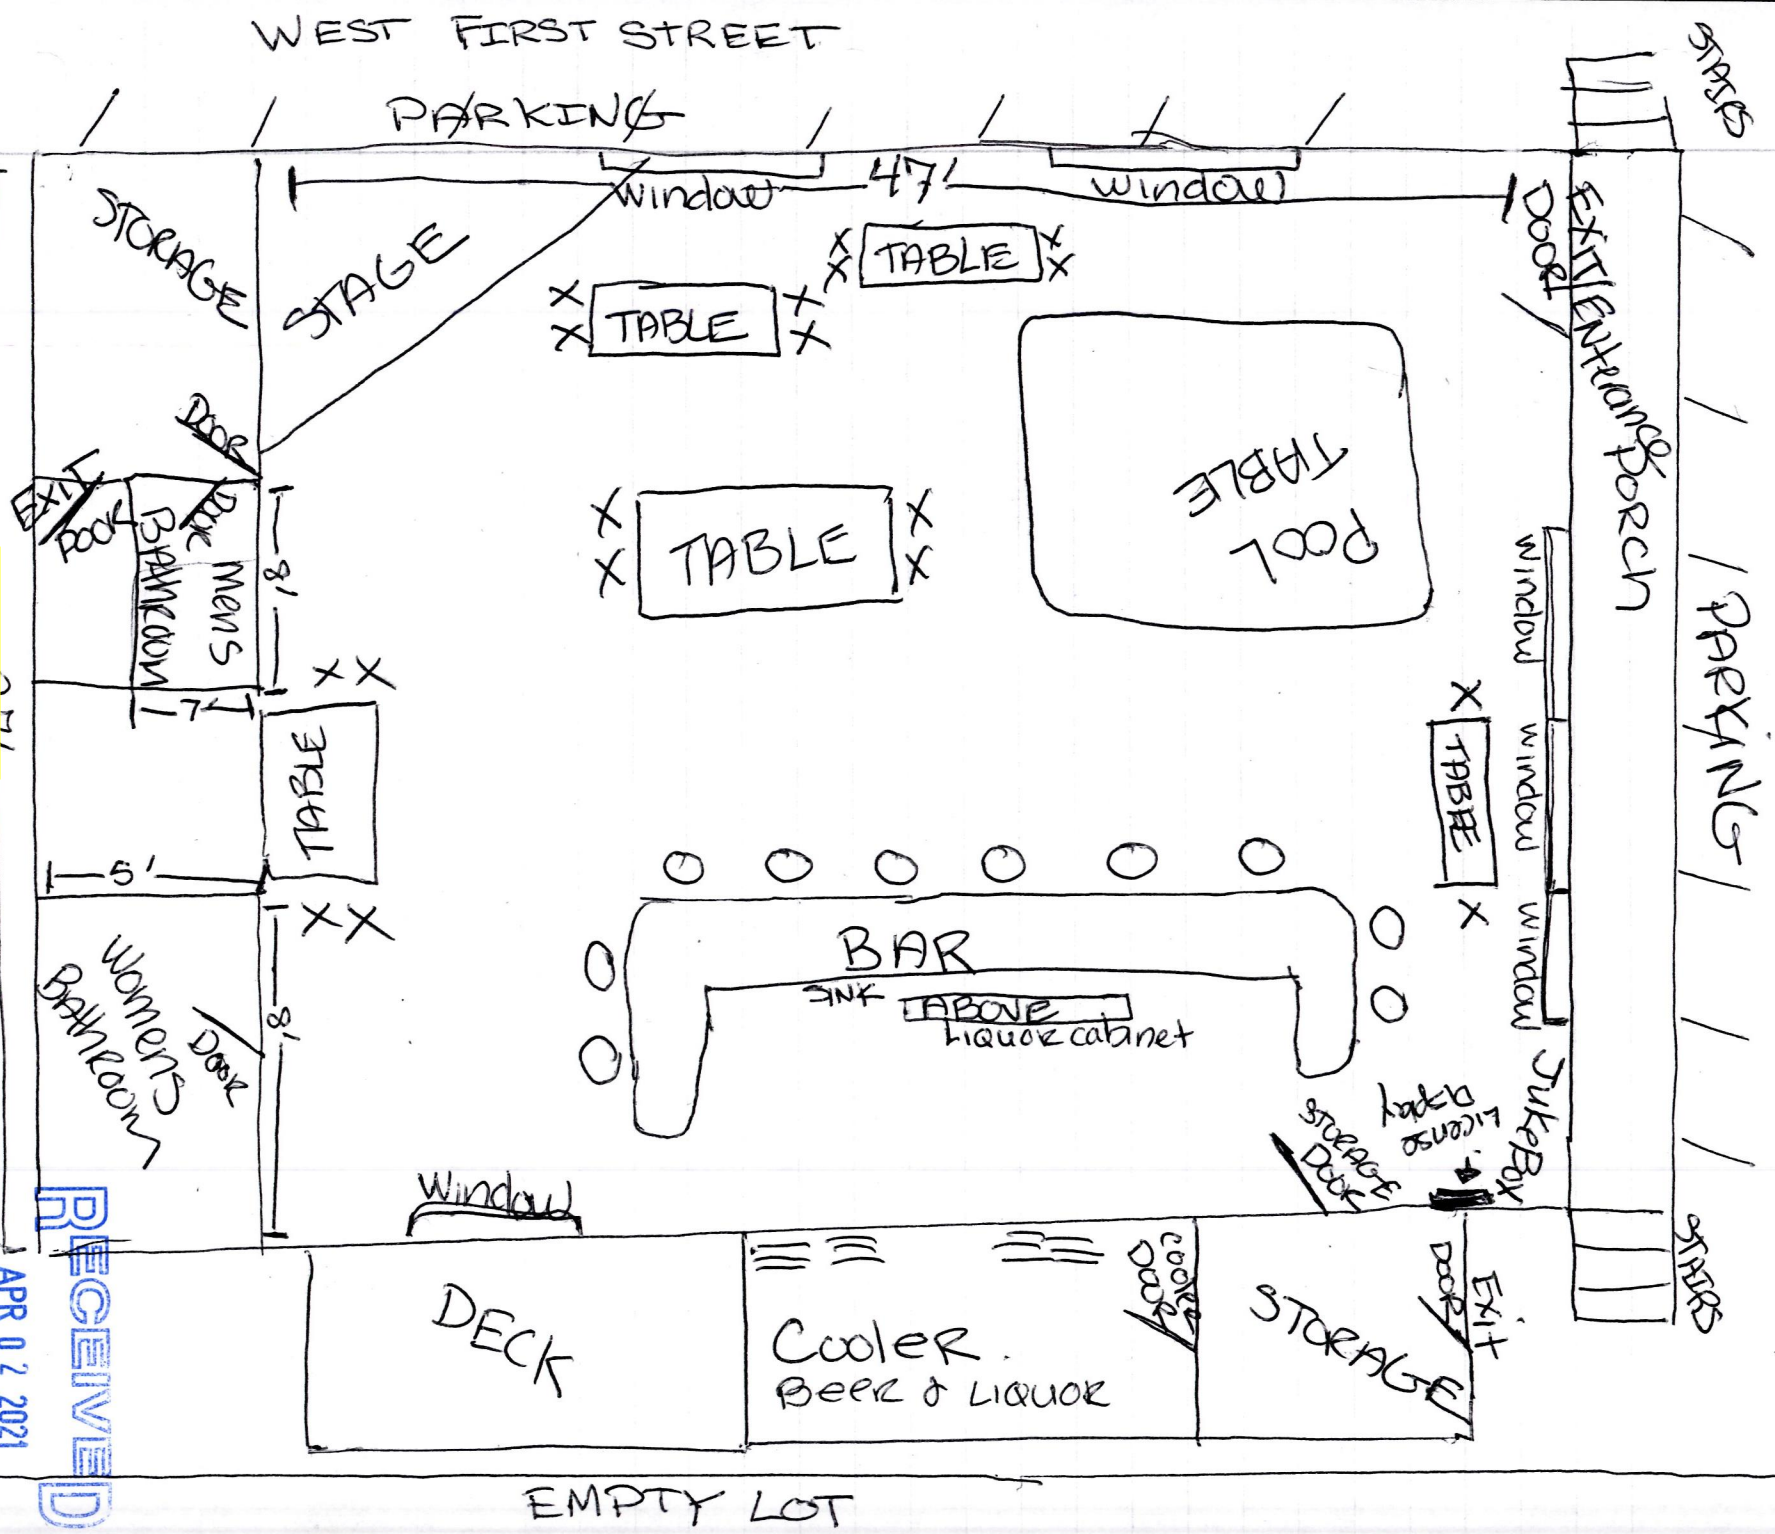

Premises ID ~~6155~~ **6C-03** ~~6155~~ ALLEY

RECEIVED
APR 02 2021
IDAHO STATE POLICE
ALCOHOL BEVERAGE CONTROL