


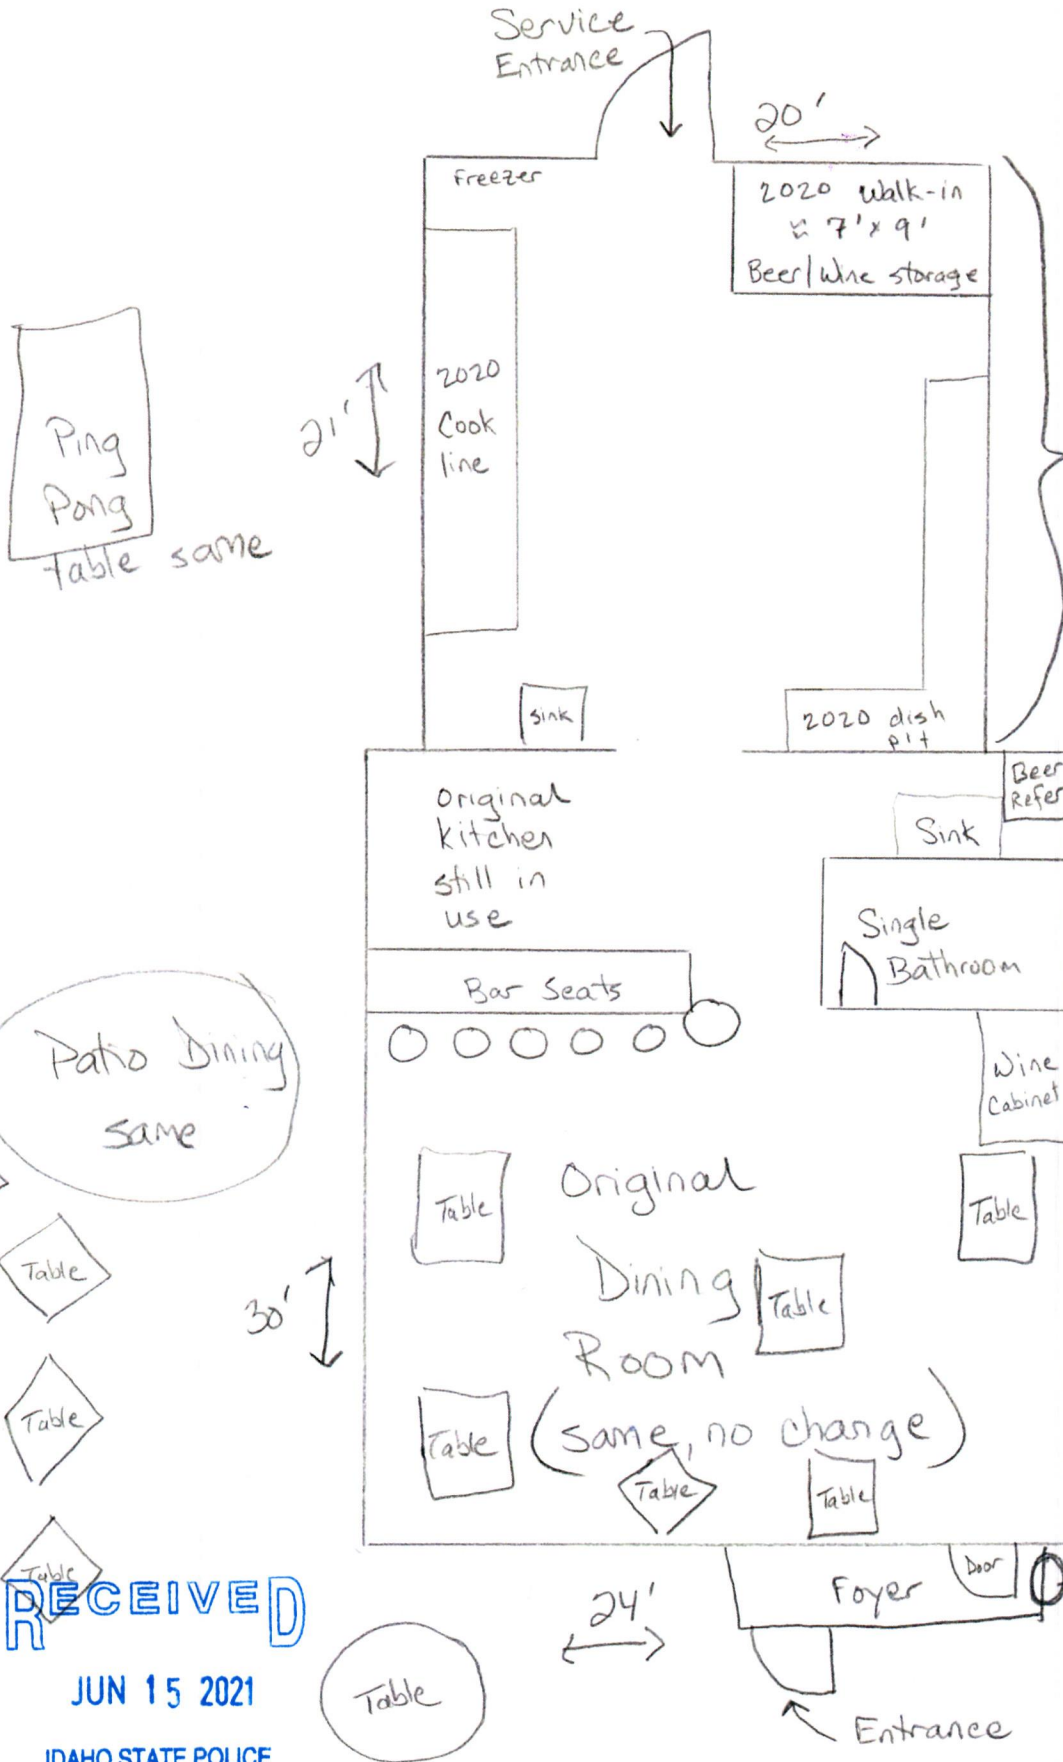

* In 2020 we modified this outdoor storage area by adding walls to the roof and increasing the kitchen size

the dining, patio & service areas have not changed

Patio Dining same

RECEIVED

JUN 15 2021

IDAHO STATE POLICE
ALCOHOL BEVERAGE CONTROL

1st floor - 100' x 150'