


Premises ID 8B-100

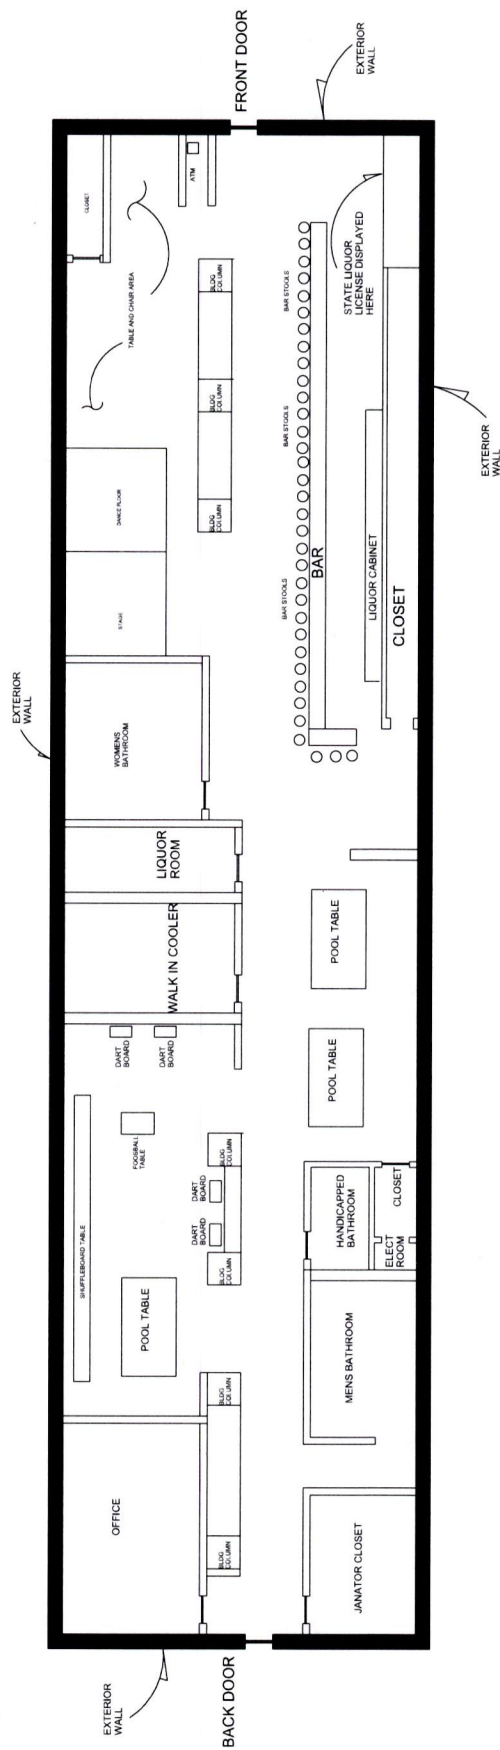

ALCAHOL TO BE SOLD, SERVED, DISPENSE AND STORED ANYWHERE INSIDE OF THE BLACK EXTERIOR WALLS.

DRAWING NOT TO SCALE

RECEIVED

JUN 24 2021

IDAHO STATE POLICE
ALCOHOL BEVERAGE CONTROL