


CAMEL'S CROSSING

FLOOR PLAN

1304 W Alutas
Boise, ID 83702

Hyde Park

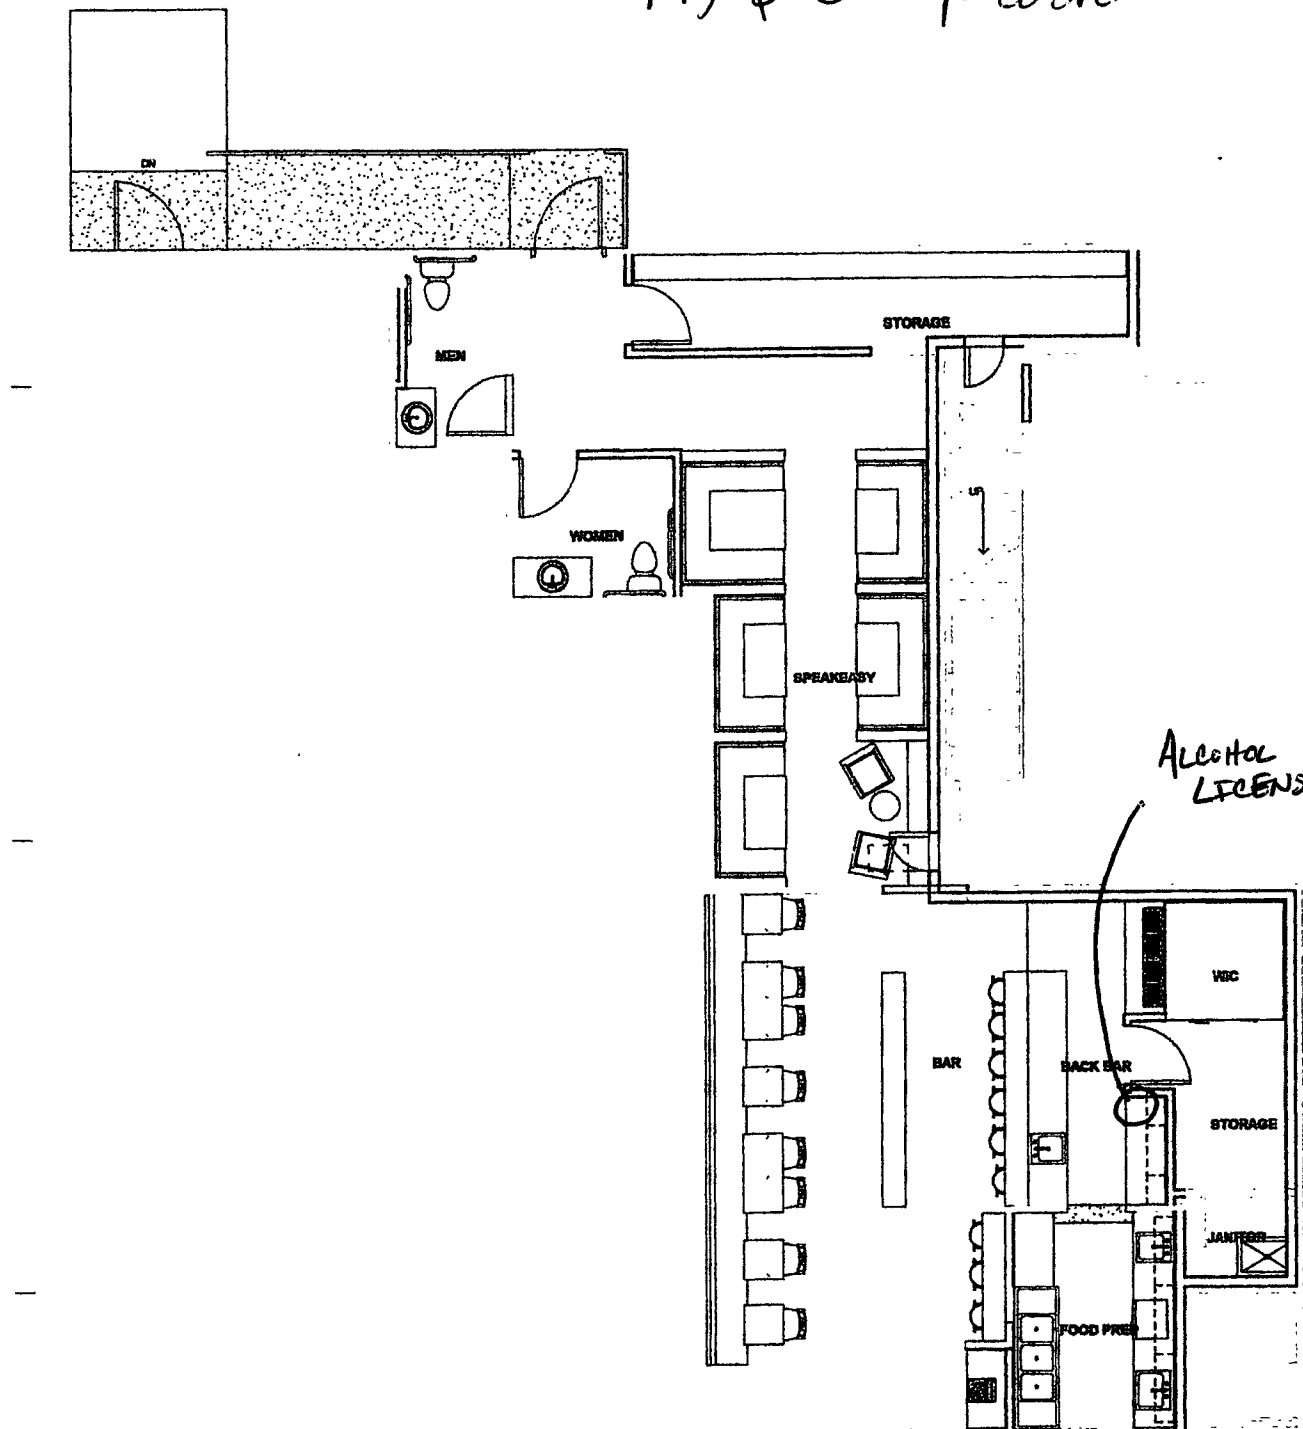

Alcohol
License

PATIO RECEIVED

1ST FLOOR CODE PLAN
1/4" = 1'-0"

MAY 22 2017

IDAHO STATE POLICE
ALCOHOL BEVERAGE CONTROL