


Floor Plan

1A-18334

7-18378

Patio Area w/ Picnic tables

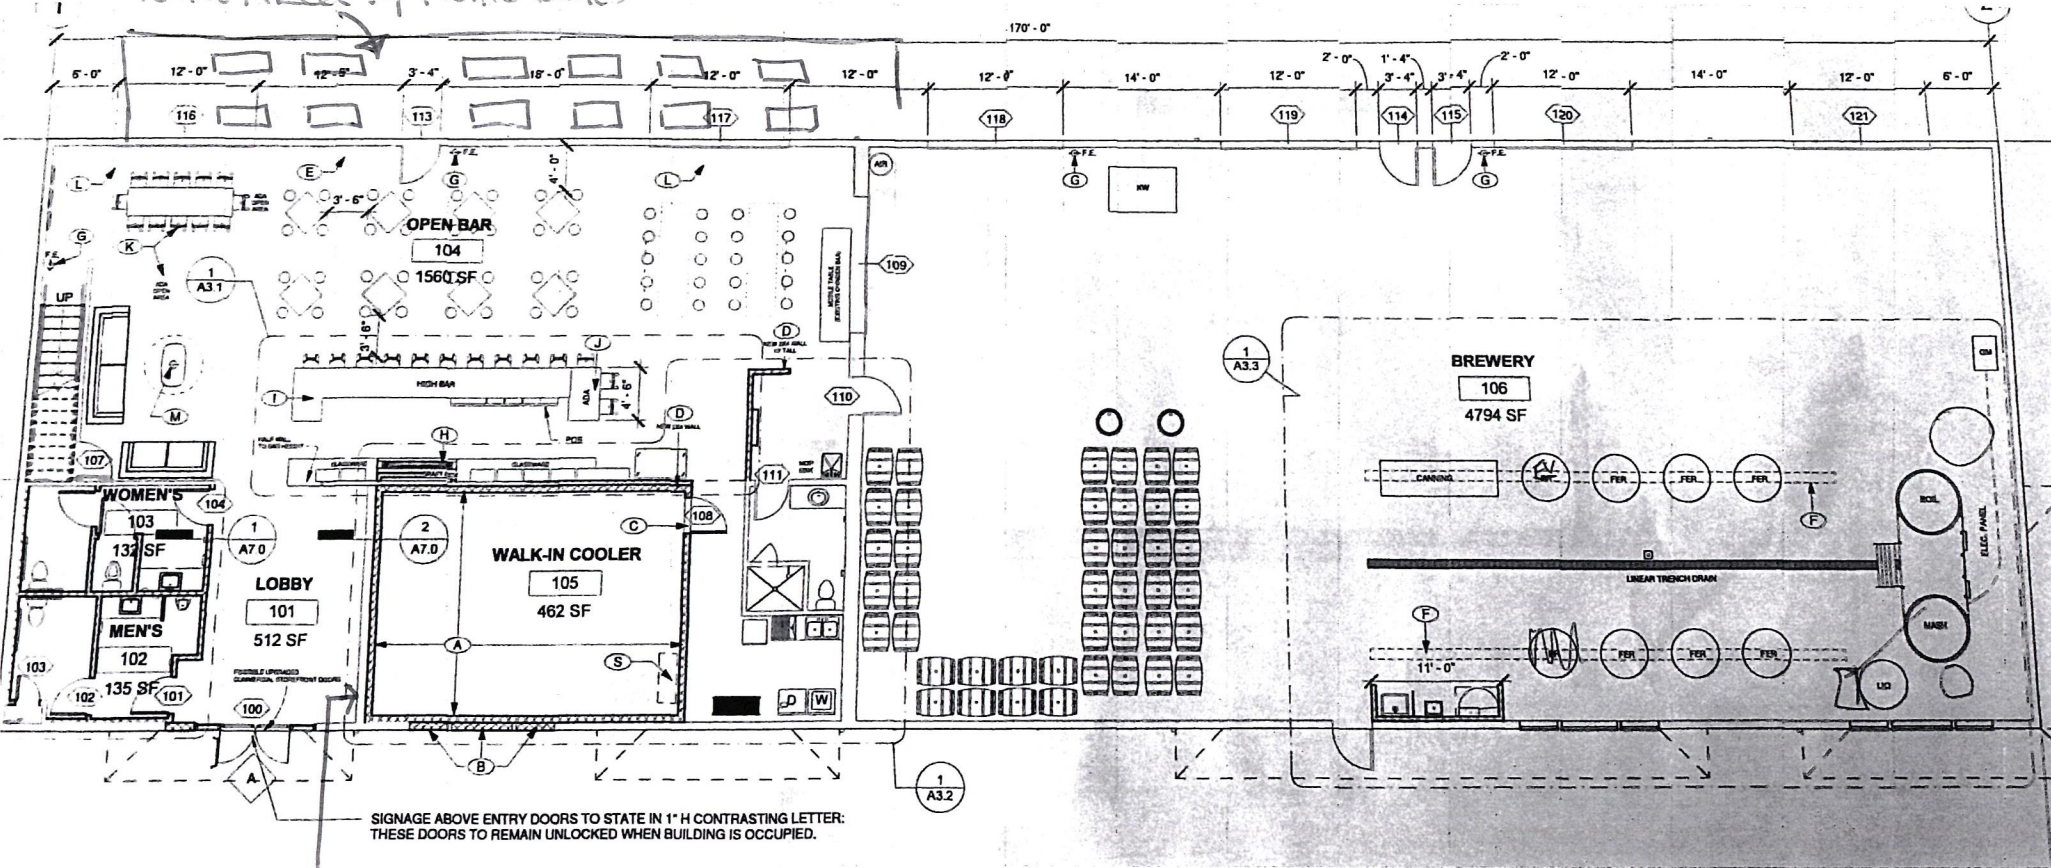

Licenses to be hung in entry Hallway

RECEIVED
FEB 24 2022

IDAHO STATE POLICE
ALCOHOL BEVERAGE CONTROL