
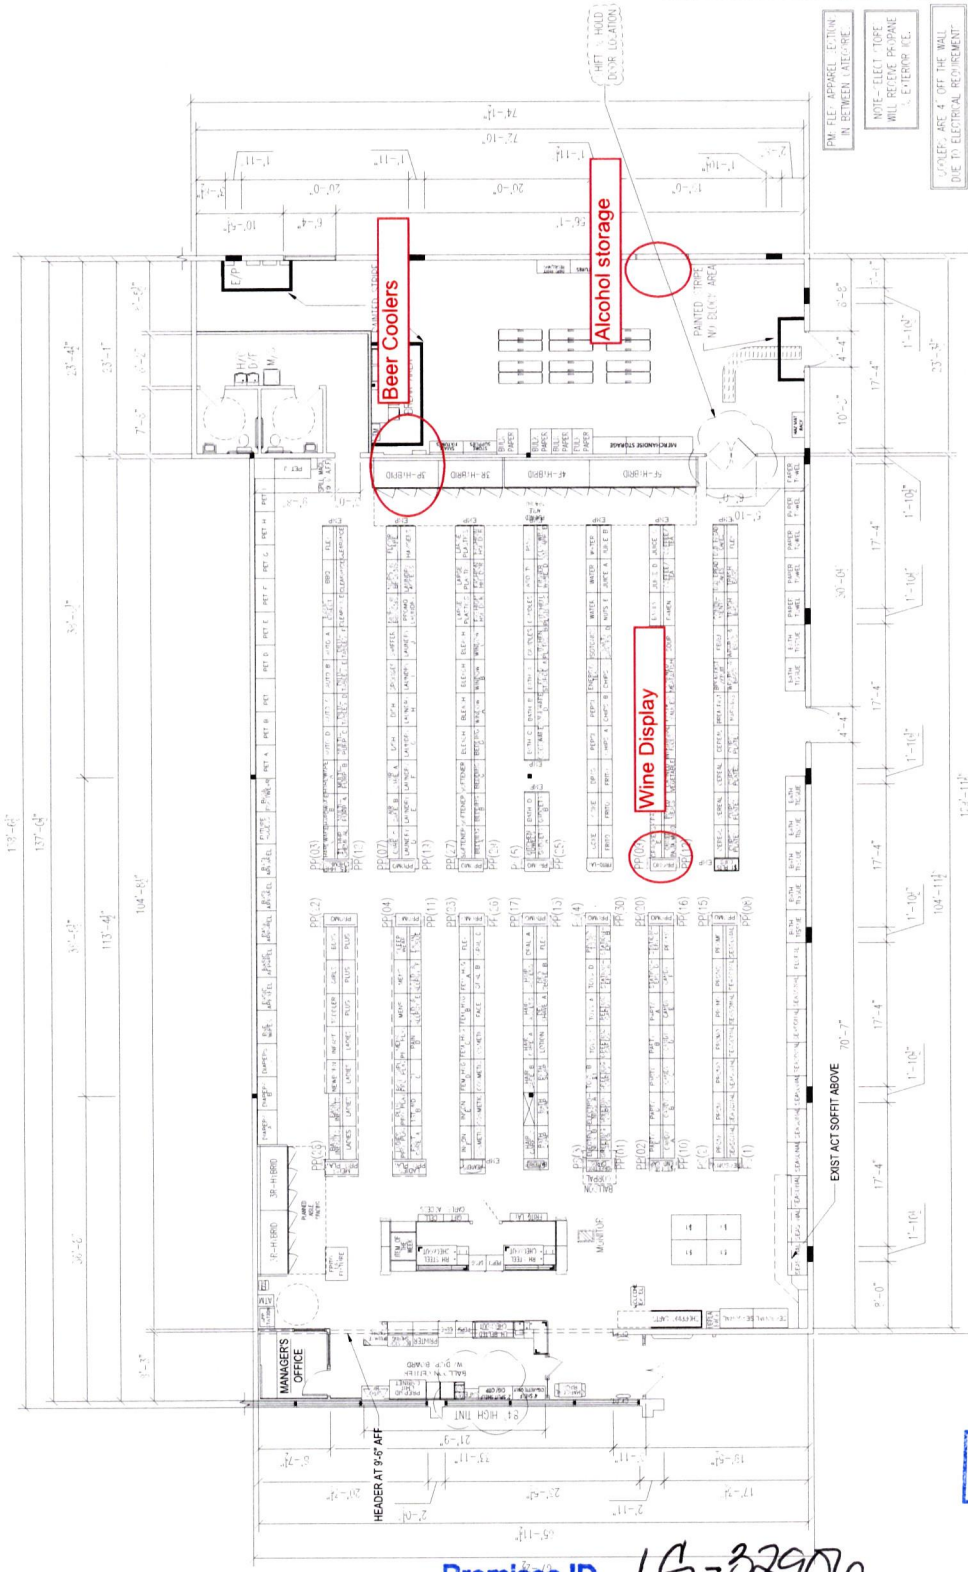


POWER PANEL LIST	
PP (01)	PARTY - GIFT BAGS
PP (02)	PARTY - GIFT BAGS
PP (03)	PETS - ACCESSORIES
PP (04)	BELTS & WALLET
PP (07)	LITTLE TREE AIR FRESHENER
PP (08)	BABY WIPES
PP (09)	ISLAND SNACKS
PP (10)	FG PEG CANDY
PP (11)	BODY SPRAY
PP (12)	TOYS
PP (13)	SPECIALTY BATH
PP (15)	LIGHTERS
PP (16)	BRANDIED PEG CANDY
PP (17)	UP CARE
PP (18)	WORK GLOVES
PP (19)	SEWING NOTIONS
PP (20)	SEASONAL
PP (22)	SHOE CARE
PP (23)	BEAUTY CARE
PP (25)	PLACEMATS
PP (26)	MODERNA BEAUTY ACCESSORIES
PP (27)	WASHCLOTHS
PP (28)	SPA ESSENTIALS
PP (29)	RED SHADE
PP (30)	SEASONAL
PS (1-5)	SEASONAL

LAWN AND GARDEN IS NOW NAMED EEO

CHECK OUT PRIORITY

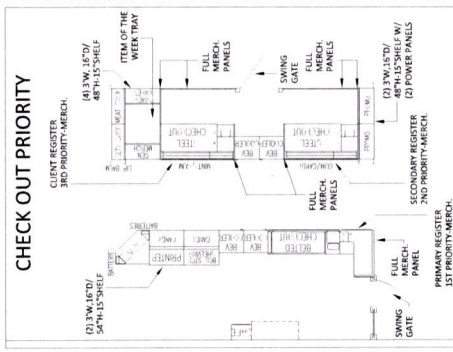

NOTE: ELECT. TUBE WILL RETIDE PROPOSED ELECTRICAL REVISIONS. BREAK AREA/ MGR OFFICE 47' W/ X 23' 3/4" DESK W/ CHAIR (1). 47' W/ X 23' 3/4" DESK W/ CHAIR (1).

MERCHANDISE PLAN

FAMILY 3
16401 MONROE ROAD | MATTHEWS, NC 28105
CONFIDENTIAL - FAMILY DOLLAR USE ONLY
PLEASE CHECK THE DIAGRAM OUT FOR ANY FLOOR REVISIONS AFTER THE LATEST DATE ON THE LAYOUT. THIS SHOULD BE APPROVED BY THE ARCHITECT & PLAN.

DATE	PROJECT MANAGER	DRAWN BY	SECTION	RISK CLASS	CEILING HEIGHT	AA	HISPANIC	AA	HAIR CARE	USABLE EXTERIOR SQ FT	TOTAL SALES SQ FT	START DATE	FORMAT	LOCATION	PROJECT NUMBER
11/29/2017	FOX	LRAWLINS	282	0	14'-5"	VERY LOW	VERY LOW	VERY LOW	VERY LOW	SEE BASE CAD	7,224	3/12/2018	RURAL NGFD	EMMETT, ID	71635

RECEIVED
MAR 25 2018
IDAHO STATE DEPT OF REVENUE
ALCOHOL BEVERAGE CONTROL

Premises ID 1G-32900