


KARMA NIGHTCLUB

FLOOR PLAN

Premises ID 1A-837

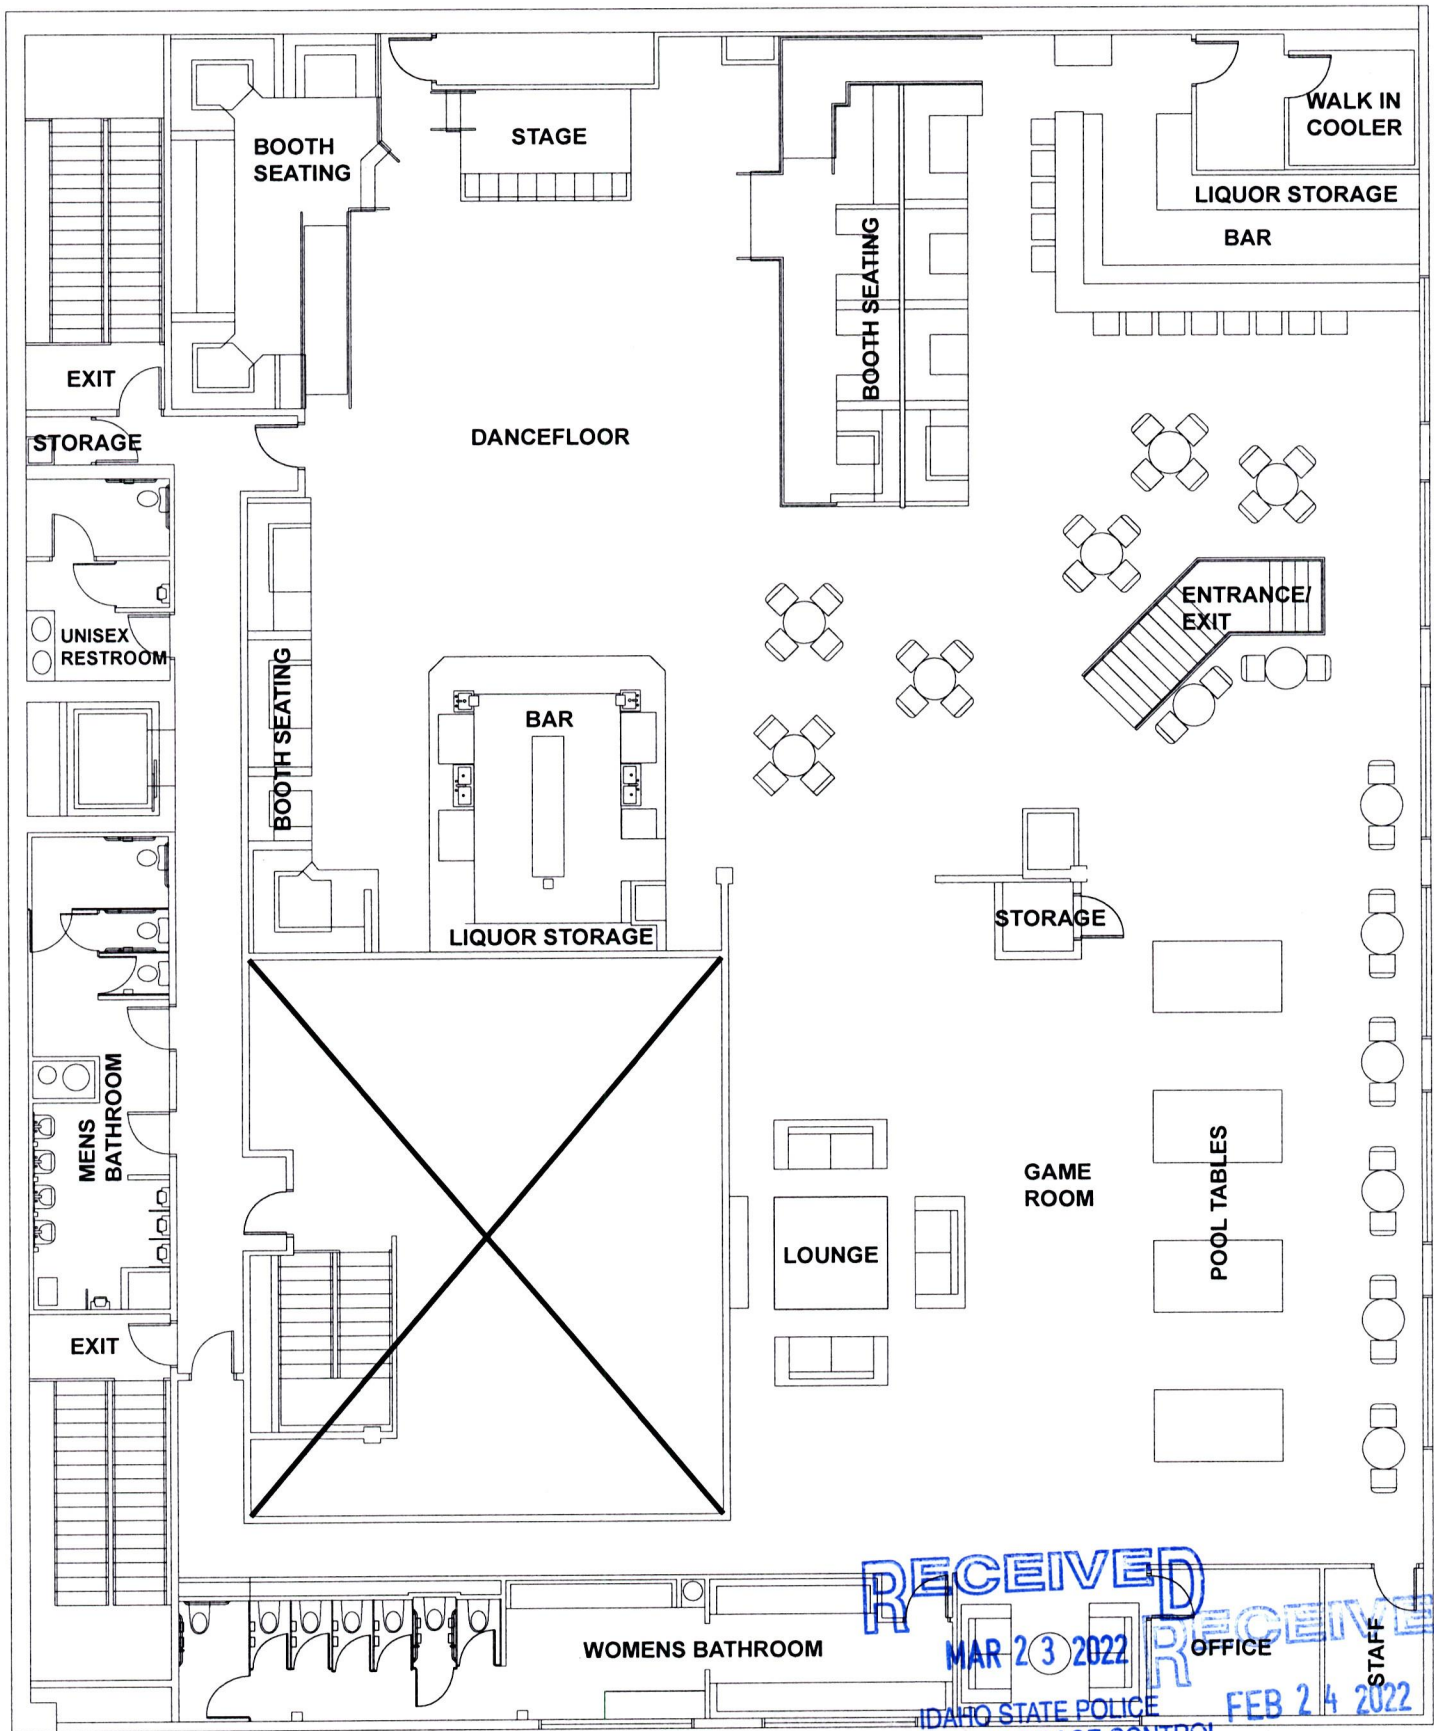

RECEIVED

MAR 23 2022

IDAHO STATE POLICE

ALCOHOL BEVERAGE CONTROL

OFFICE

FEB 24 2022

IDAHO STATE POLICE
ALCOHOL BEVERAGE CONTROL