


REVISED FLOOR PLAN
ADDS SUITE E

BEER + WINE
SERVICE
SUITE A + E + PATIO

PARKING

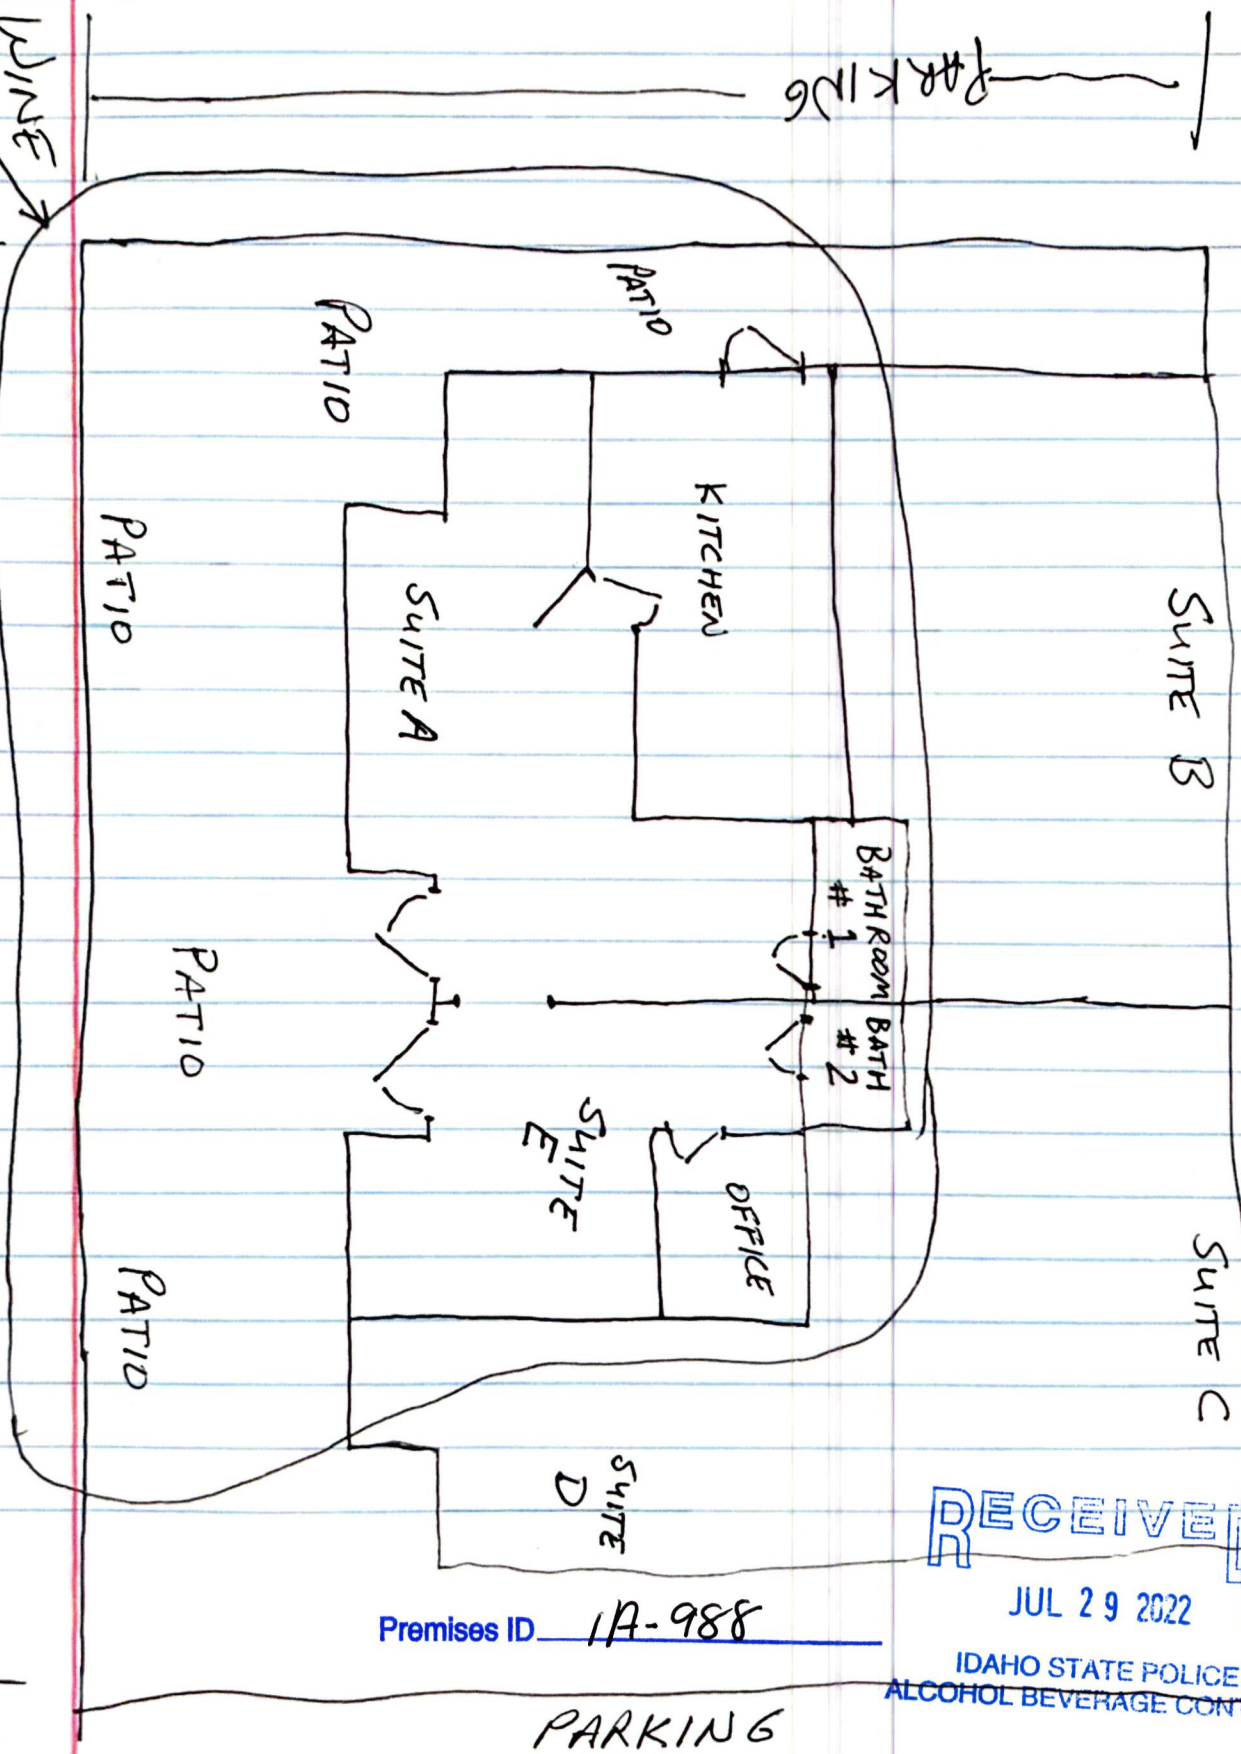

RECEIVED

JUL 29 2022

IDAHO STATE POLICE
ALCOHOL BEVERAGE CONTROL

Premises ID 1A-988

PARKING