


KEYPLAN

 $\oplus z$

GROUND LEVEL FLOOR PLAN

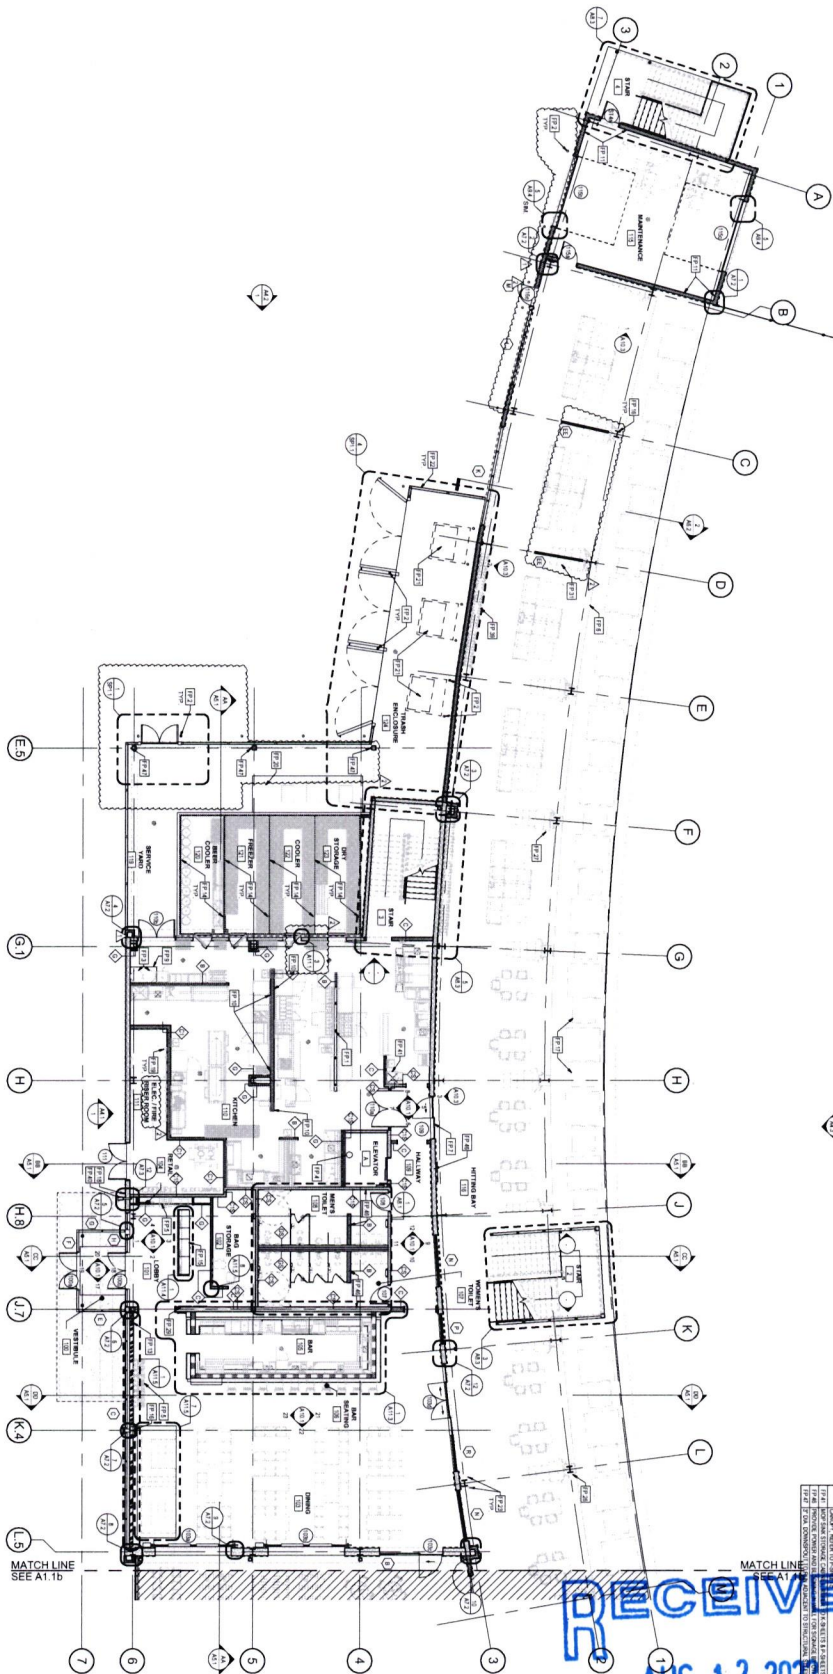

SYMBOL LEGEND

SYMBOL LEGEND	
	FLOOR SIGN, REFER TO SHEETS A K-SHEETS
	FLOOR ROOM, REFER TO P-SHEETS A K-SHEETS
	OFFICE SIGN, REFER TO P-SHEETS A K-SHEETS
	BATHROOM, REFER TO P-SHEETS A K-SHEETS
	WHOM SIGN, REFER TO WHOM ELEVATIONS AND A-M-A
	REFER THE ELEVATION ROOM ELEVATIONS ON A-1

WALL LEGEND

WALL LEGEND

-  FULL HEIGHT PARTITION WALL
-  FORMED OUT PARTITION WALL
-  PARTITION WALL, NO SOUND ATTENUATION
-  BATTEN OR INSULATION
-  LOW HEIGHT PARTITION WALL
-  REINFORCED STEEL TIE IN LOW WALL
-  REINFORCED STEEL TIE IN LOW WALL
-  WEDGED TO SHEET PILE / PILE WALL

TIES

GENERAL NOTES

- [illegible]

KEYNOTES

- [illegible]

RECEIVED
AUG 12 2021

IDAHO STATE POLICE

TOPGOLF
TOPGOLF BOISE
1050 S Silverstone Way,
Meridian, ID 83642



arie
GROUP
830 North Blvd.
Oak Park, Illinois
60301
708-445-8400
arieinc.com
ARIA GROUP ARCHITECTS, INC.

SURROUND LEVEL
 FLOOR PLAN

Scale	Date
As indicated	10/22/2017

A1.1a

