


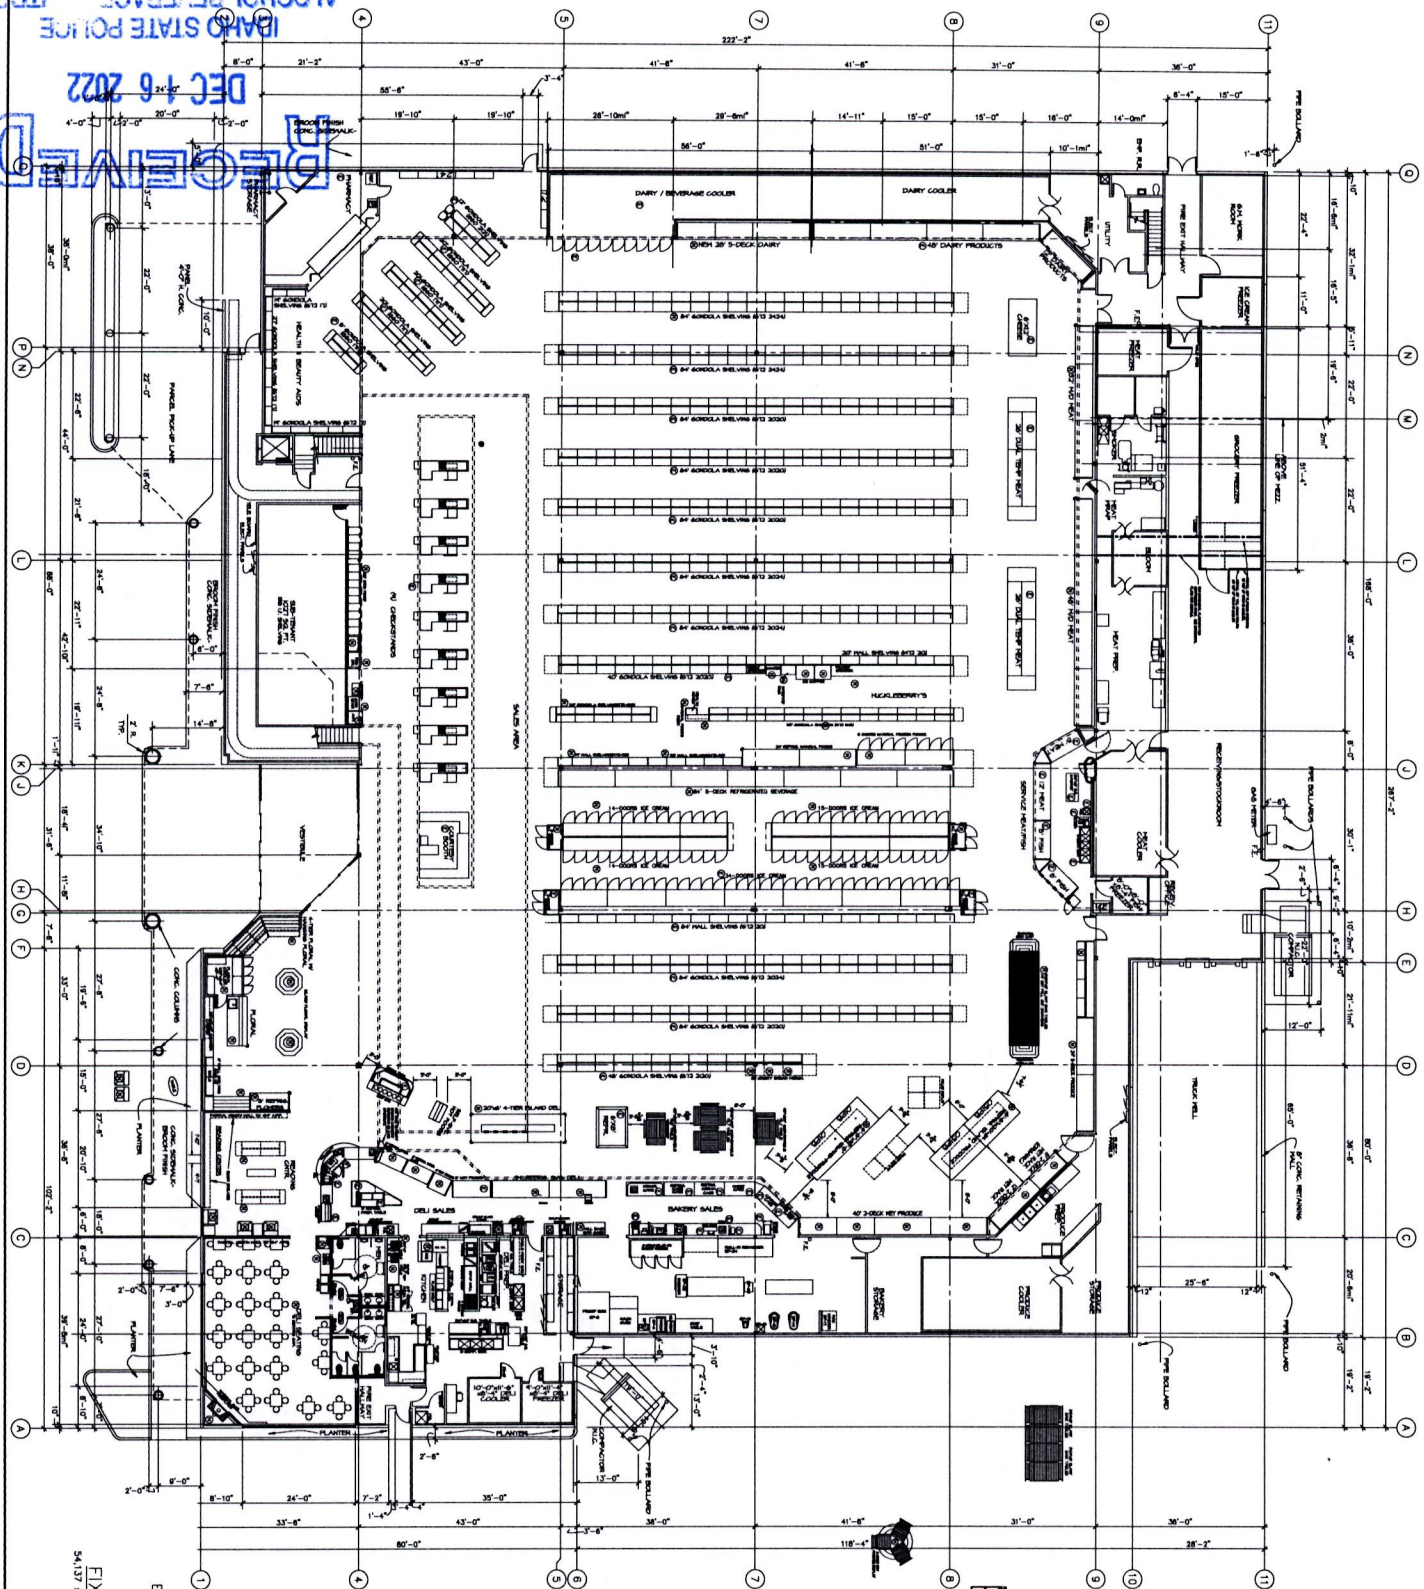

N-57

PROPOSED
FIXTURE PLAN
 54,137 sq. ft. 3/32" = 1'-0"

KEY

(N) - NEW

(R) - RELOCATED

(E) - EXISTING

UR
STORES INC

P.O. BOX 3365
N. 7511 FREYA
SPOKANE, WA 99220-3365
509 467-2620

ROSAUER'S #33
332 THAIN RD.
LEWISTON, ID. 83501

REVISIONS

FIXTURE PLAN

SCALE: 3/32" = 1'-0"

FILE:
EXIST 03.DWG

SHEET #

02-4