

1ST FLOOR -

AREAS HIGHLIGHTED IN
BLUE NOTES
DOWNSTAIRS BEER &
WINE ONLY
CONSUMPTION.

1A-15309

RETAIL H

MAIN FLOOR EXITING,
SIGNAGE AND
SEATING PLAN



NOTE:
TOTAL SEATING CAPACITY
OF THE THEATRE IS 1,522
SEATS.
MAXIMUM TRAVEL DISTANCE
IS 152 FEET.
CENTRAL ISLAND SEATING IS
NOT INCLUDED IN THE TOTAL
SEATING CAPACITY.
TOTAL SEATING CAPACITY
OF THE THEATRE IS 1,522
SEATS.
MAXIMUM TRAVEL DISTANCE
IS 152 FEET.
CENTRAL ISLAND SEATING IS
NOT INCLUDED IN THE TOTAL
SEATING CAPACITY.

SCALE: 1/16" = 1'-0"


RECEIVED
March 01 2023

IDAO STATE POLICE
ALCOHOL BEVERAGE CONTROL

THE VILLAGE AT
MERIDIAN CINEMA 15

1803 RECORDS WAY MERIDIAN, IDAHO 83646

A2.0
Seating Plan
Sheet No.

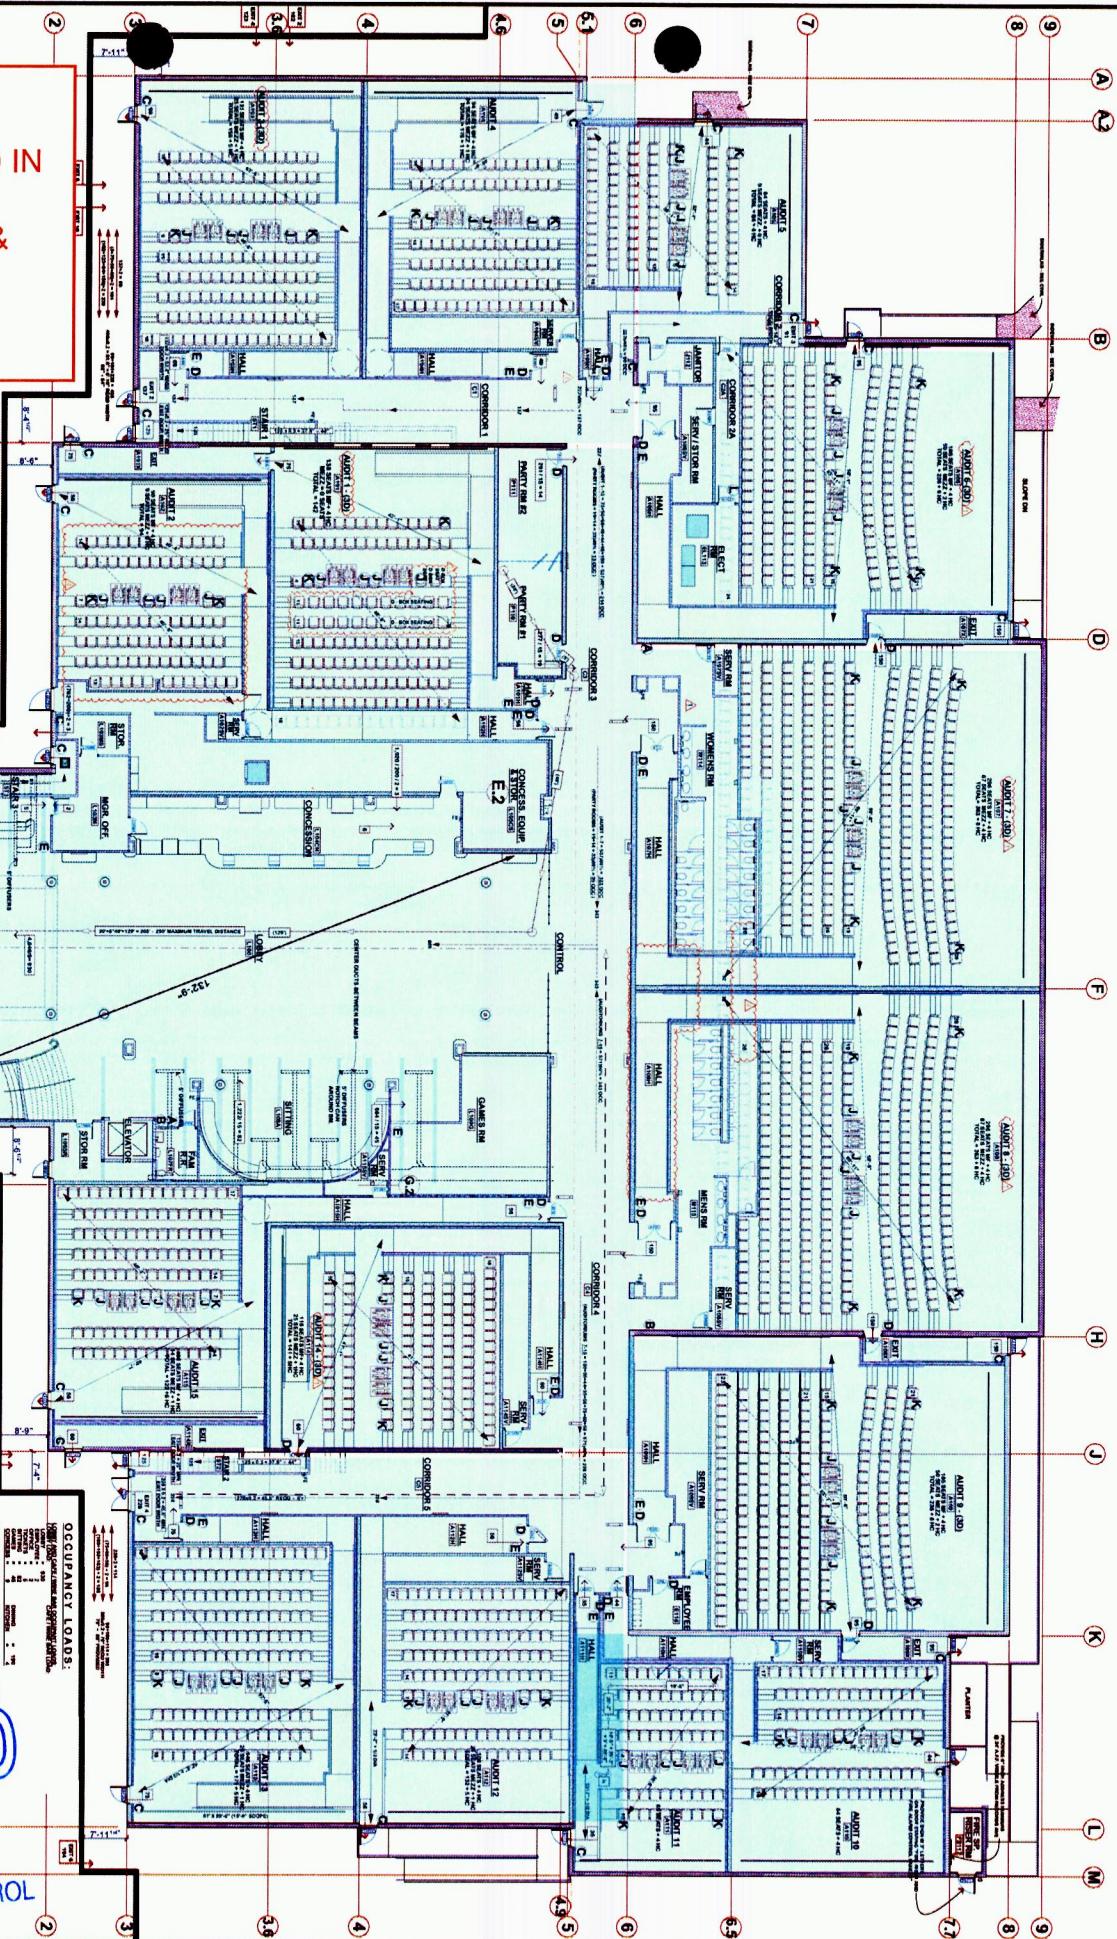

Construction:

Building Permit
Submitted
N/A
Ref. No.: N/A
Date: N/A
Plan Check
Re-Submitted:

Project No.: T12-5
Issue Date: N/A
Ref. No.: N/A
Check Off: N/A
Date: N/A

Revisions:

