


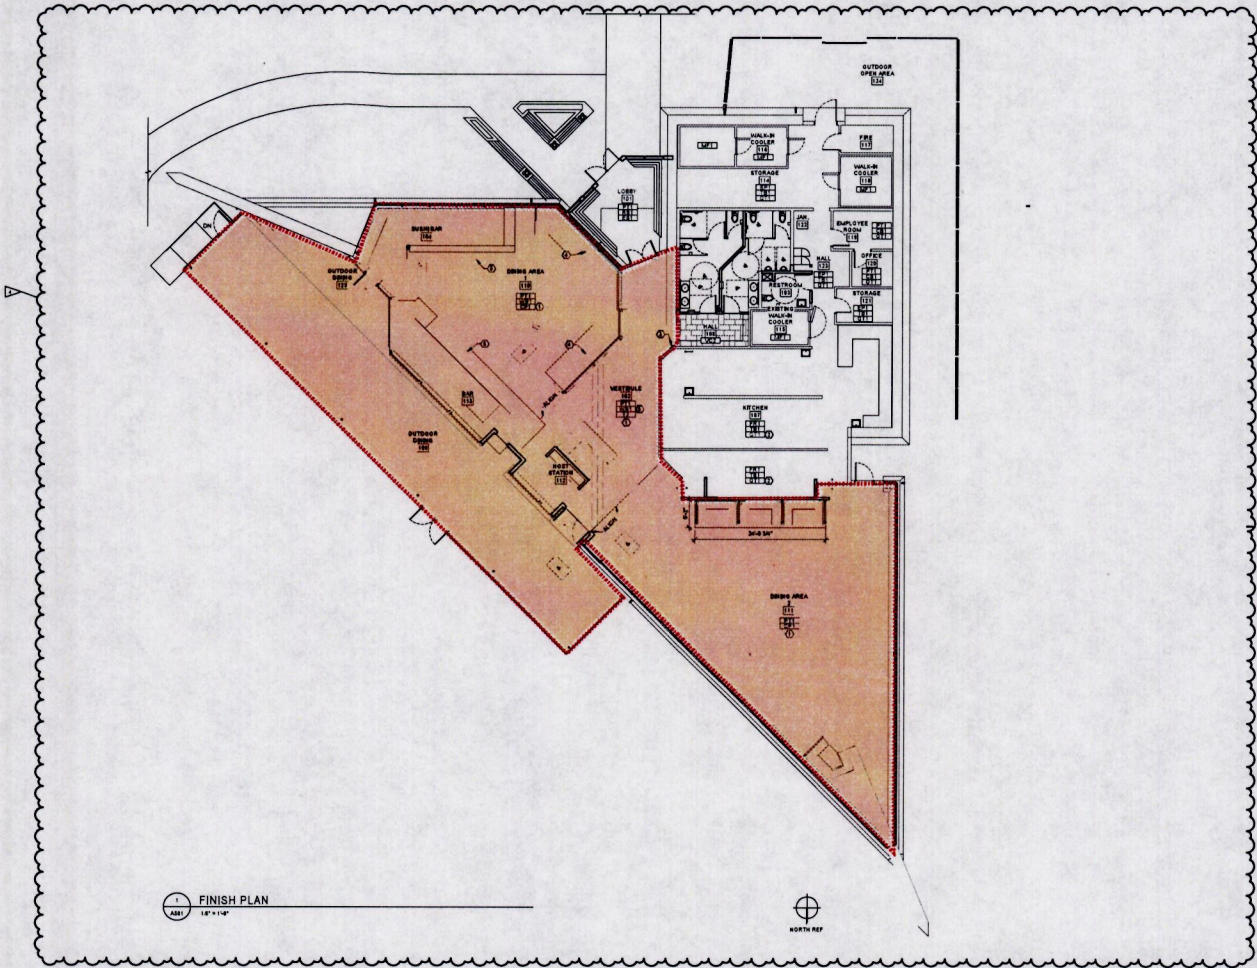


Premise ID 1A-126

Addition of Ling+Louie's

* Contiguous property * - please add to Supplement
current floor plan

RECEIVED
AUG - 9 2023

IDAHO STATE POLICE
ALCOHOL BEVERAGE CONTROL

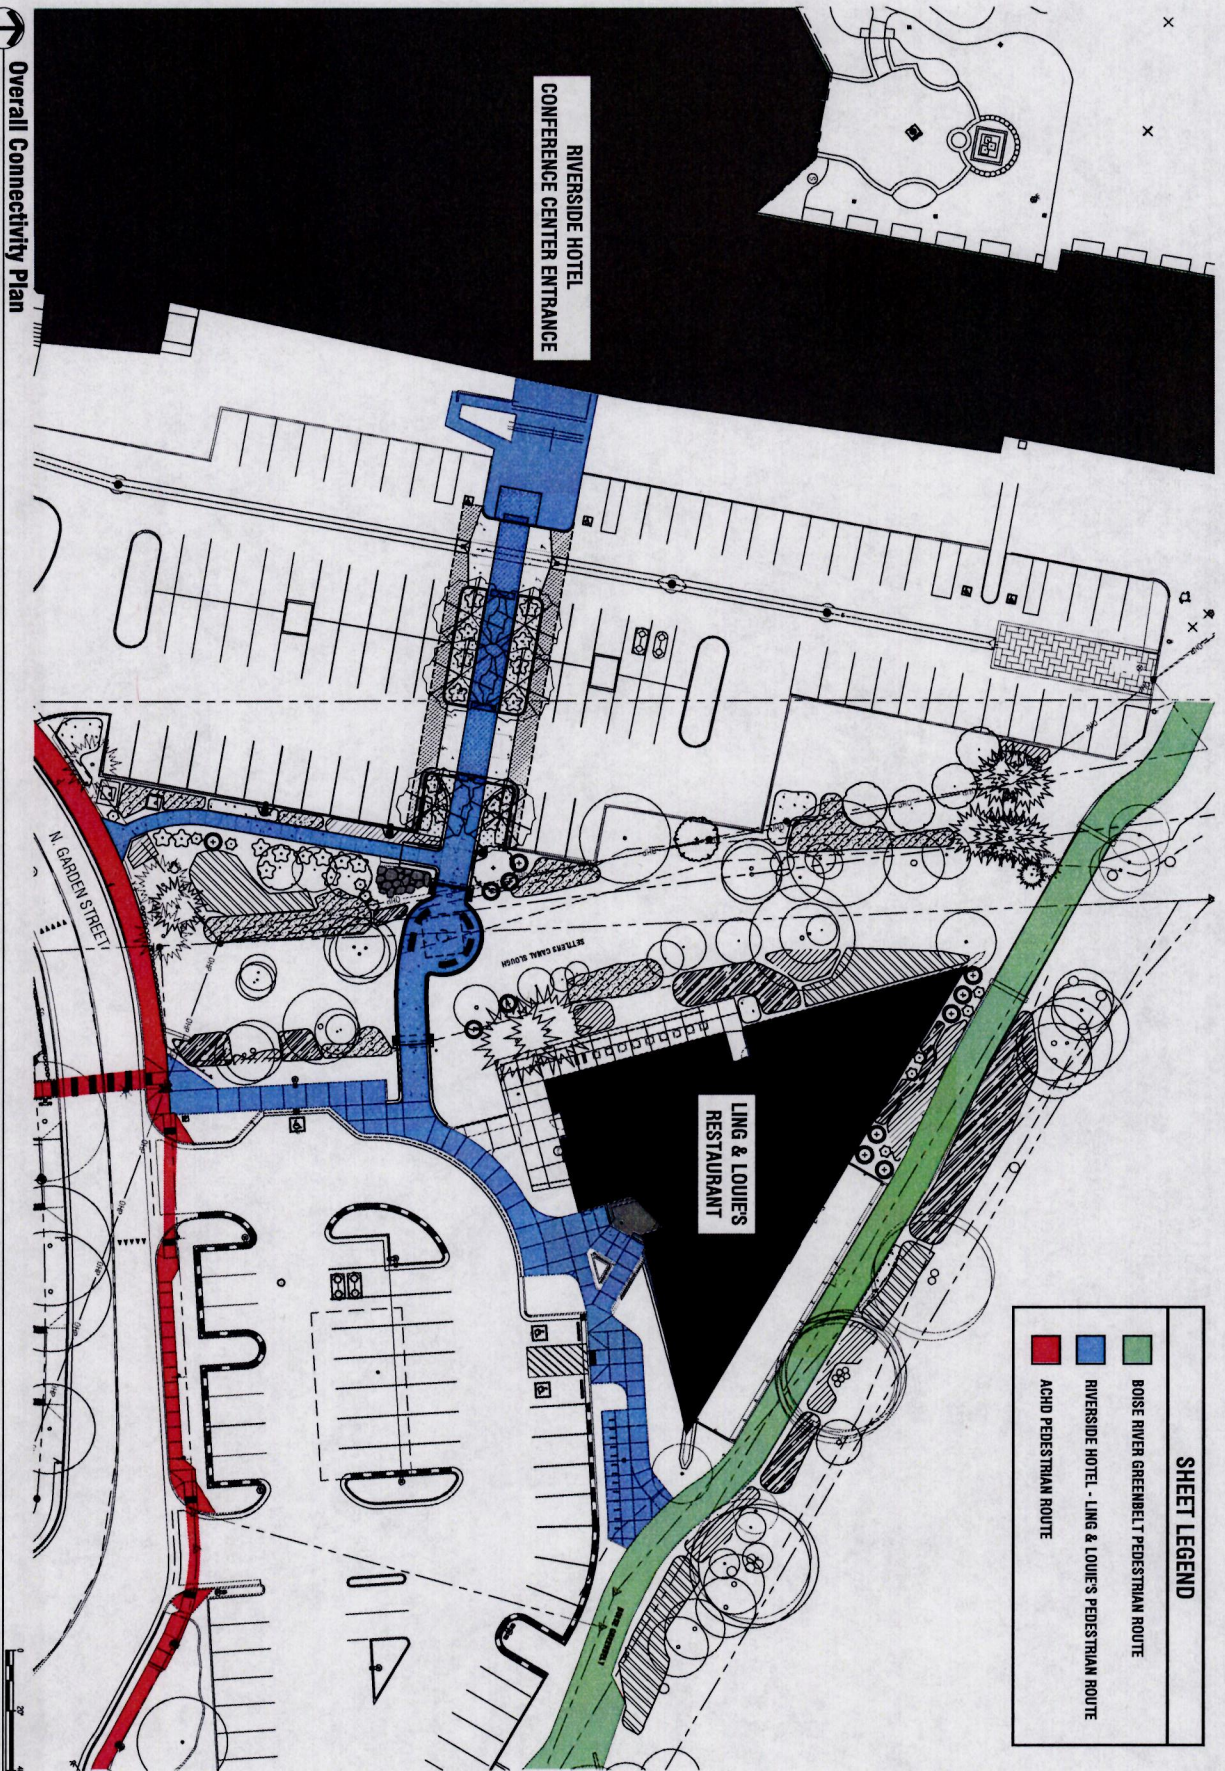

SHEET LEGEND

- BOISE RIVER GREENBELT PEDESTRIAN ROUTE
- RIVERSIDE HOTEL - LING & LOUIE'S PEDESTRIAN ROUTE
- ACHD PEDESTRIAN ROUTE



RIVER EDDY - PEDESTRIAN BRIDGE

Riverside Hotel

2900 W. CHINDEN BOULEVARD
Boise, ID 83714



NOT FOR

CONSTRUCTION

五

of business

Test Method:

•

Overall Connection

Plan

EV 2

EX 2.

EX 2.0

Overall Connectivity Plan