


THE ORIGINAL MONGOLIAN BBQ.

Address: 3213 N Government Way, Coeur D'Alene
ID 83815

FLOOR PLAN OF THE PREMISE
Fridge: store alcoholic beverages.

RESTROOMS

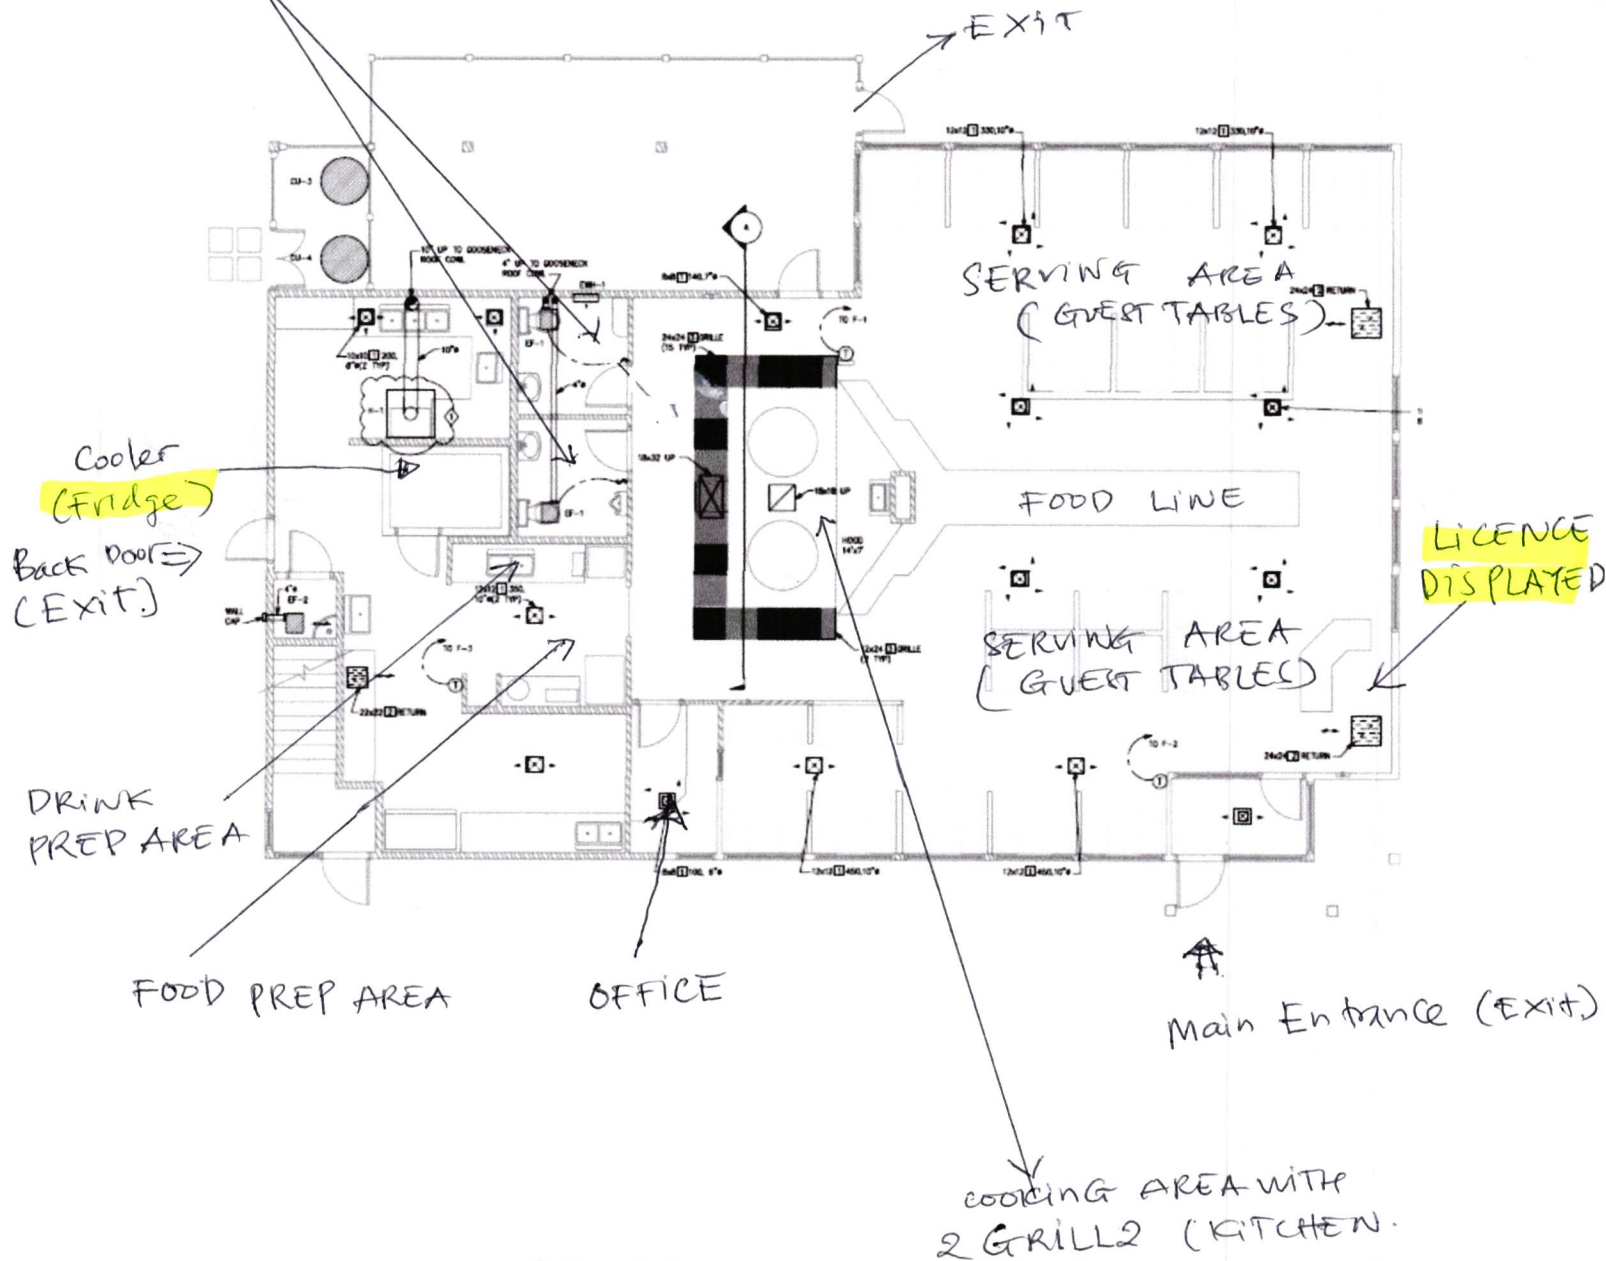

PREMISE ID K-4730

RECEIVED

NOV 20 2024

IDAHO STATE POLICE
ALCOHOL BEVERAGE CONTROL

Notes: There is no bar back / bar