


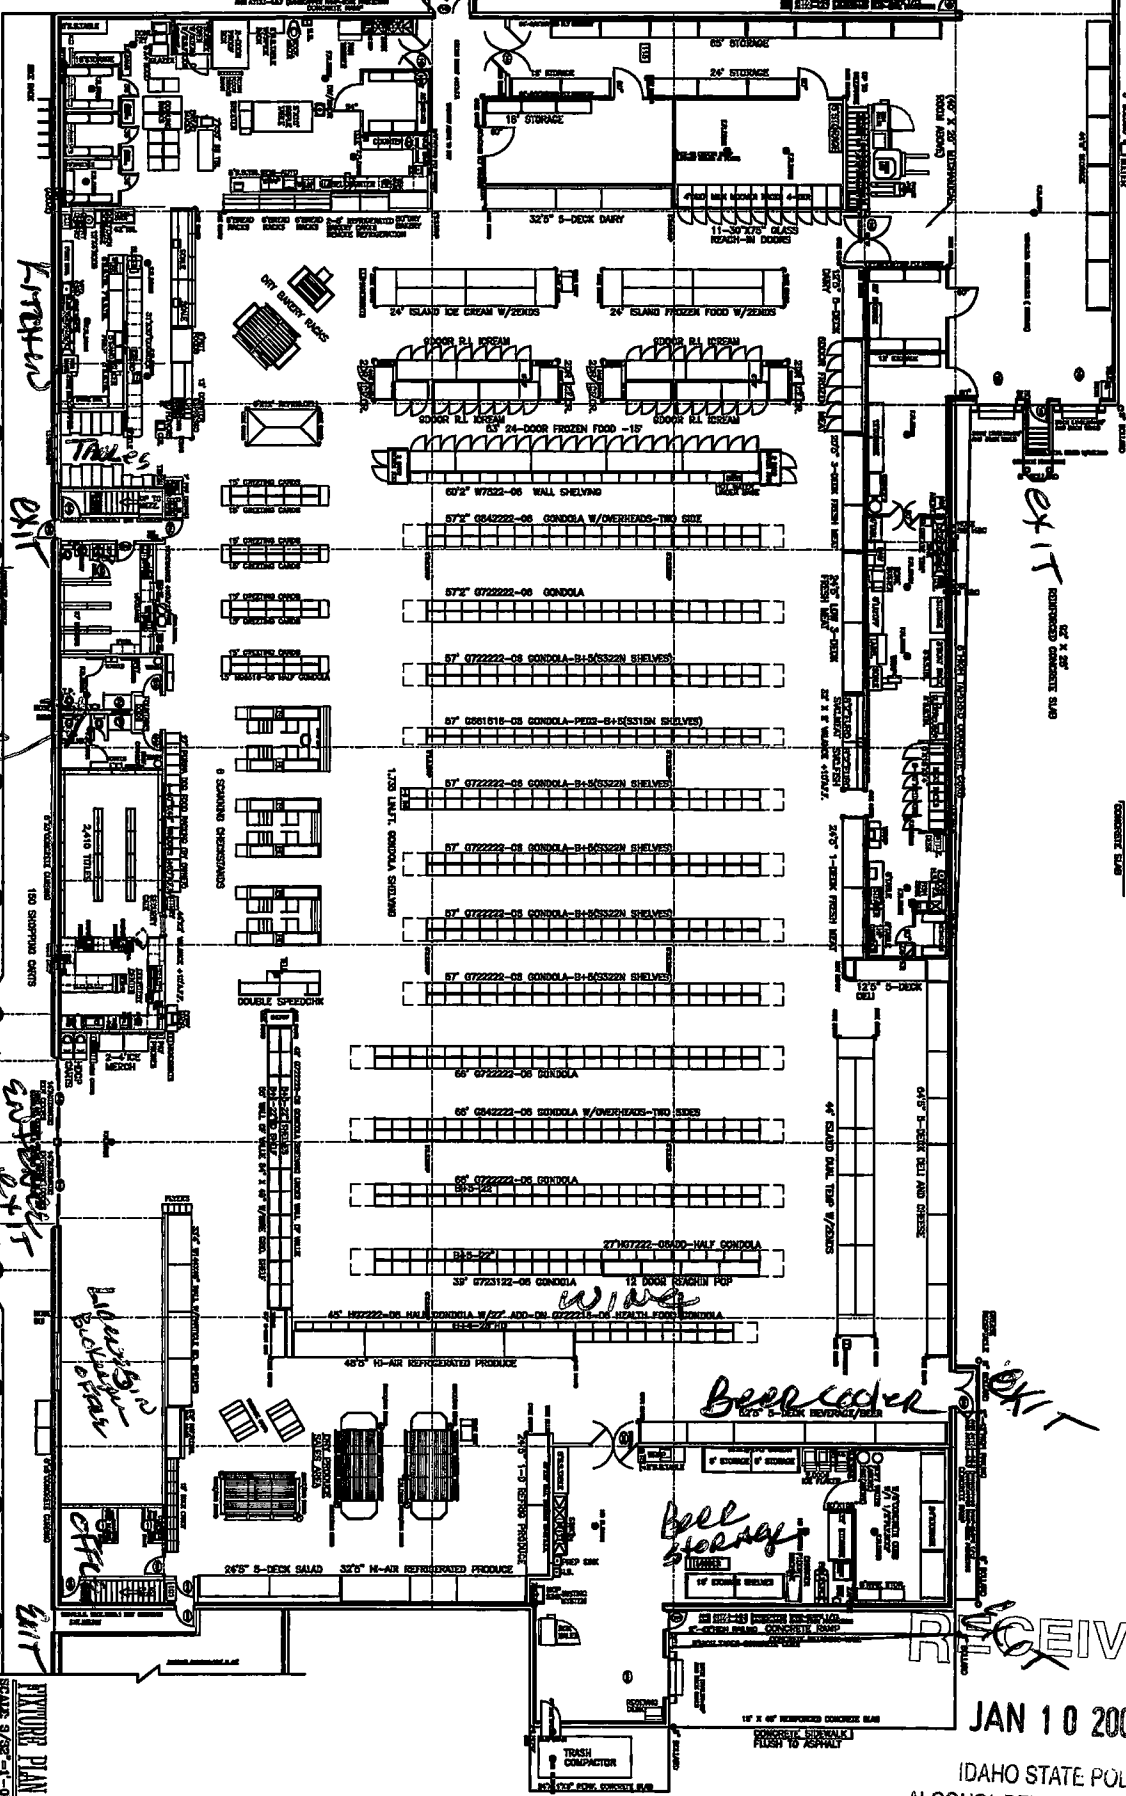

EXIT

EXIT

EXIT



RESTROOMS

Paterson - 1d Rto

WINE

Beer cooler

Beer storage

RECEIVED

JAN 10 2007

IDAHO STATE POLICE
ALCOHOL BEVERAGE CONTROL