


Premise ID K-130

IDAHO STATE POLICE
ALCOHOL BEVERAGE CONTROL

JAN 22 2018

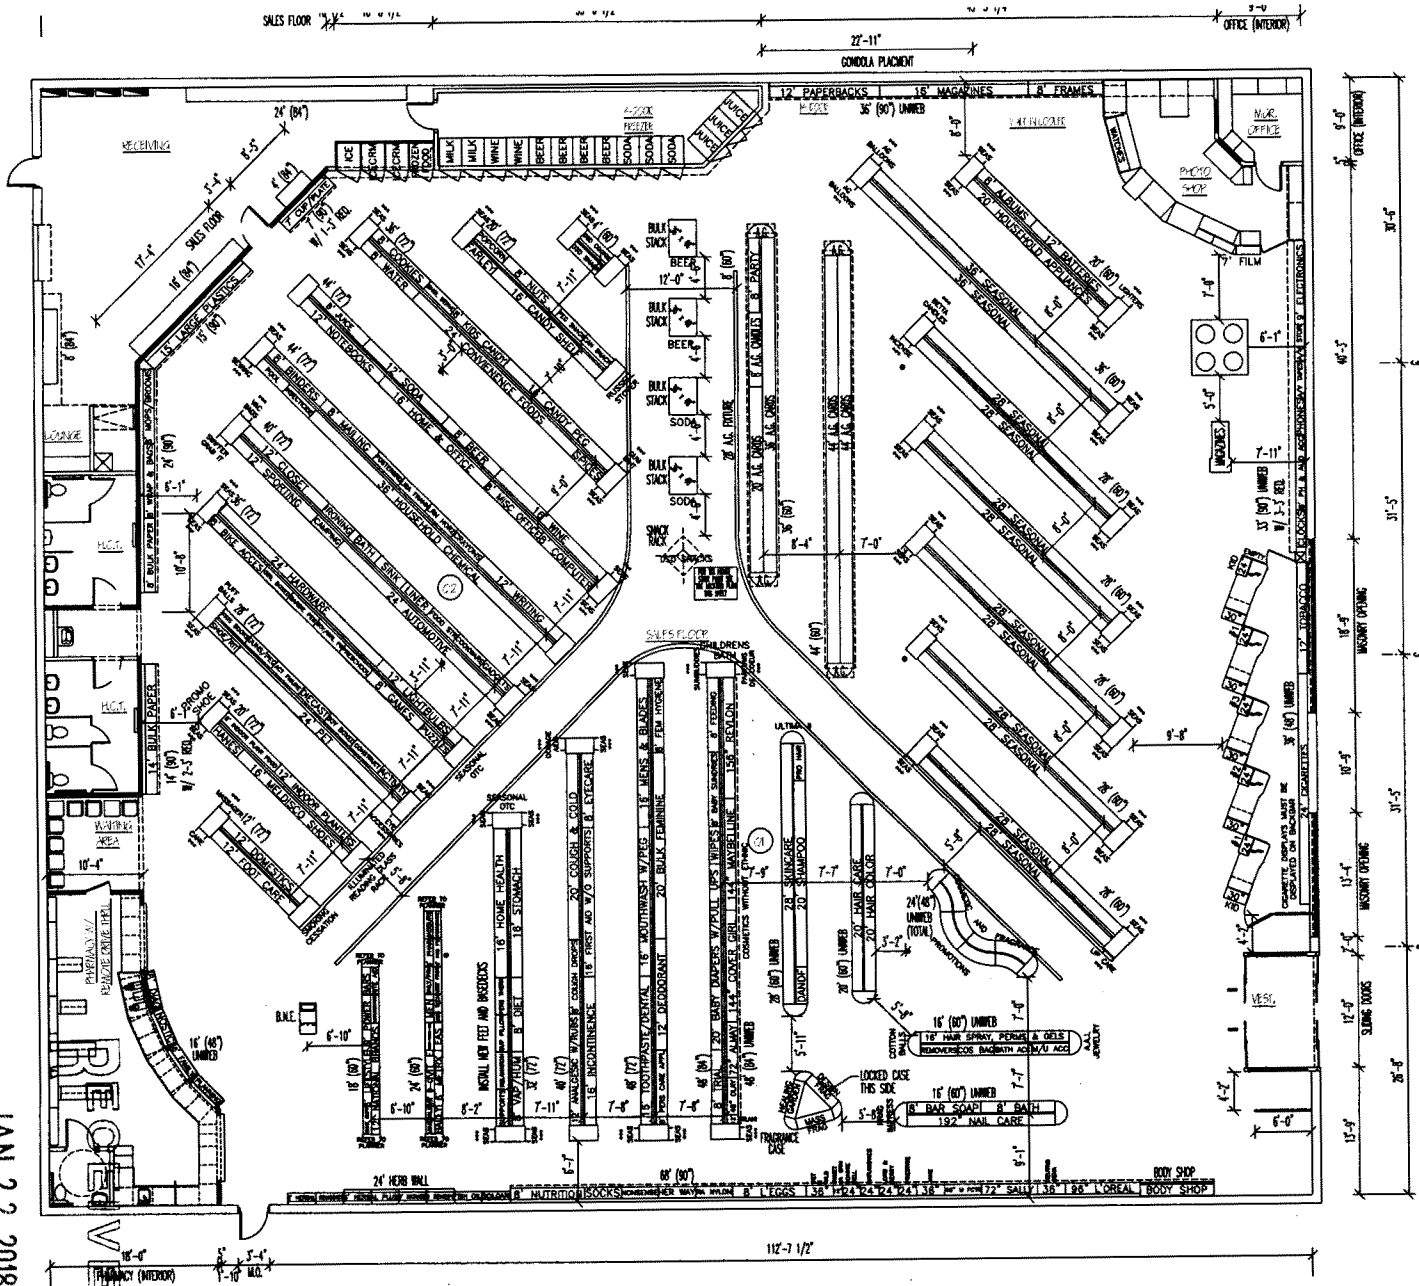

STORE #	6200
RITE AID PHARMACY	
75 WEST PRAIRIE AVENUE	
HAYDEN, ID 83835-8264	
STORE TYPE	FS
PROJECT TYPE	GNC
SALES FLOOR SQ. FT.	14551 FT
PHARMACY SQ. FT.	478 FT
WAITING AREA SQ. FT.	103 FT
RECEIVING ROOM SQ. FT.	894 FT
OTHER SQ. FT.	361 FT
TOTAL SQ. FT.	16387 FT
FIXTURE MFG.	LOZIER
LINEAL FOOTAGE	1858 FT
WALL HEIGHT	90 IN
GONDOLA HEIGHT	60 IN
GONDOLA HEIGHT	72 IN
BASEDECK SIZE	16 IN
BASEDECK SIZE	16 IN
MERCHANDISE SET DATE	10/13/03
STORE OPENING DATE	OPEN
FIELD VERIFIED DRAWING BY	DED
DATE DRAWING COMPLETED	04/14/00
MERCHANDISE LAYOUT BY	CMR
DATE LAYOUT COMPLETED	08/27/03
APPROVAL	JRE

FILE DATE: 08/28/03 10:29 AM