


Premises ID 2F-25809

Silver Horseshoe Inn

Main Level Floorplan

22 N. Bridge Street - Saint Anthony, Idaho 83445
(6275 gross sq. ft.)

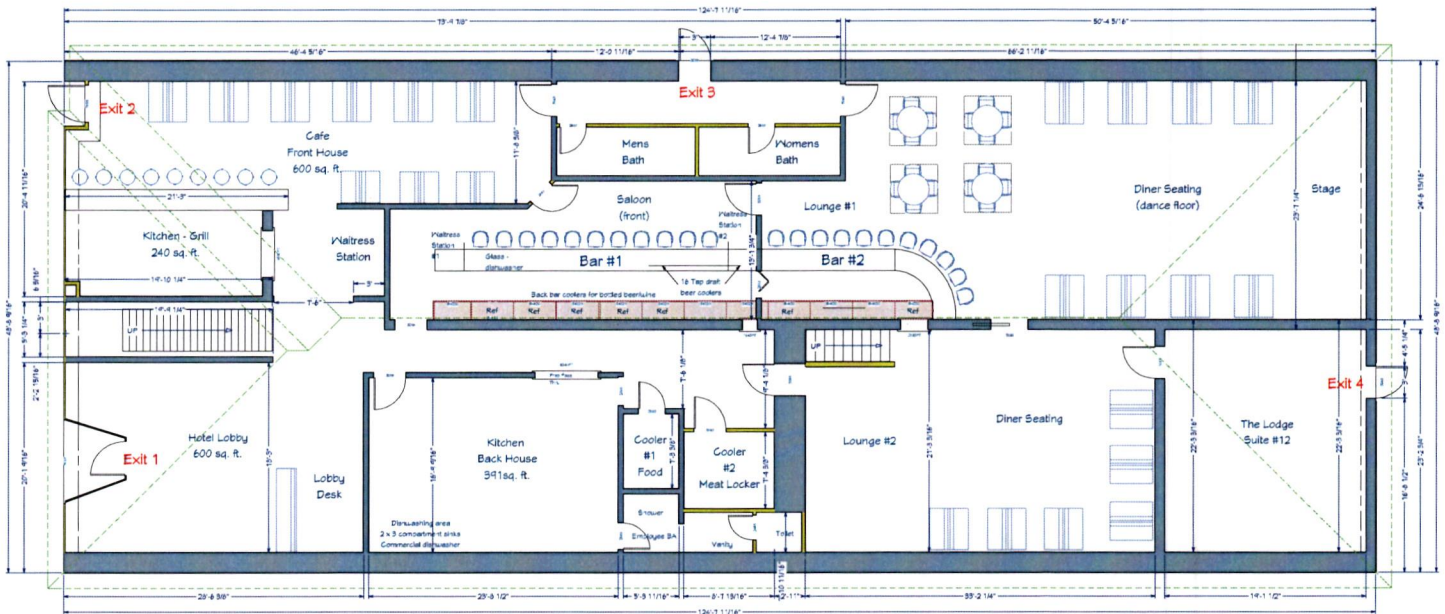

RECEIVED
FEB 25 2025
IDAHO STATE POLICE
ALCOHOL BEVERAGE CONTROL