


Premise ID 1A-915

3/17/25
BW

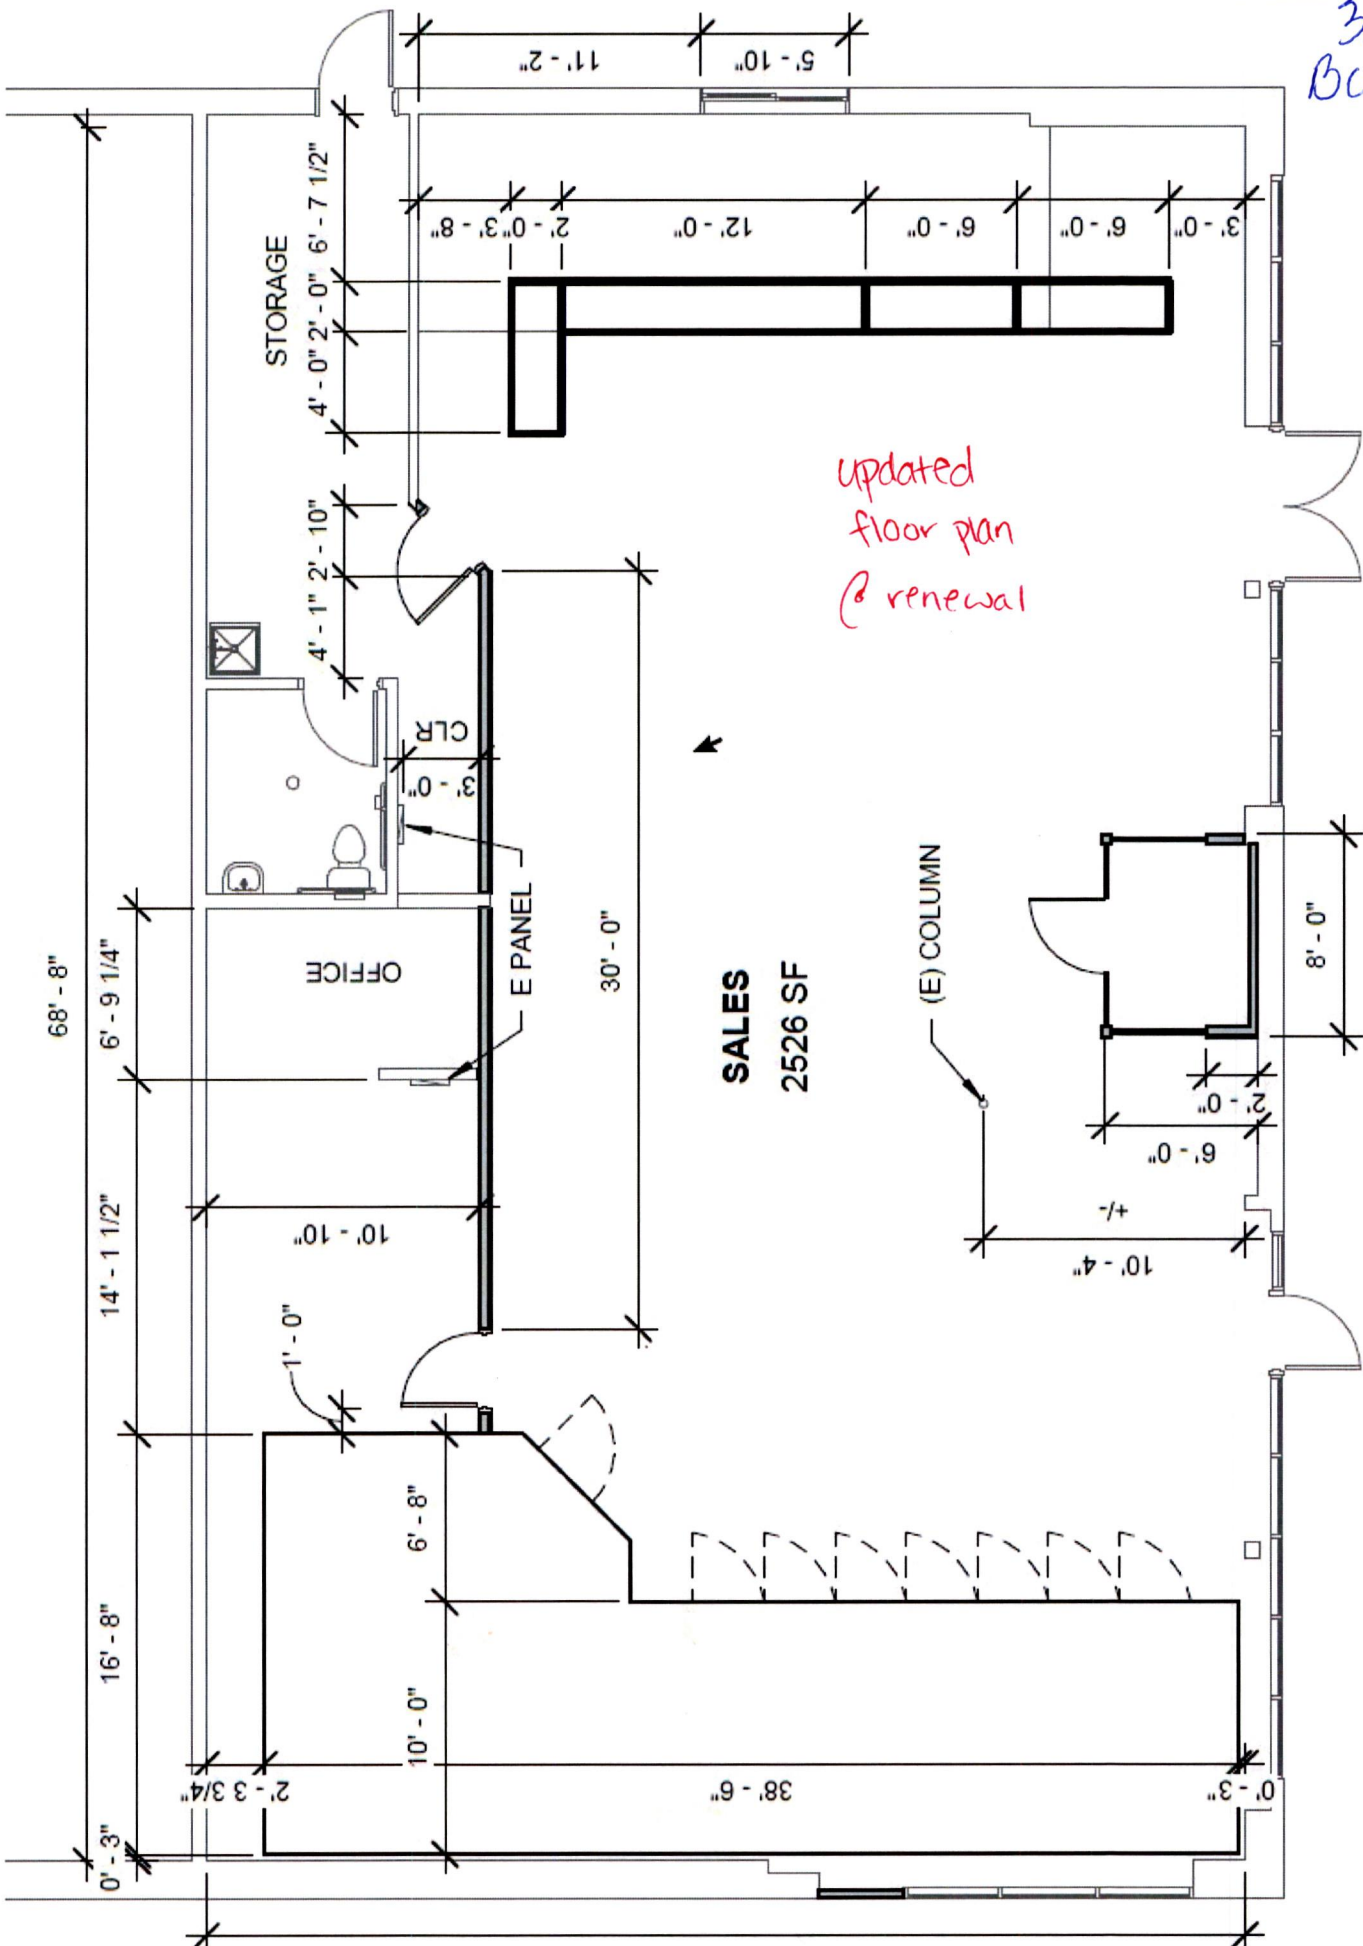

1ST FLOOR PLAN

1/8" = 1'-0"