

PROJECT NUMBER
18-008

ISSUE DATE:
SEPTEMBER 25, 2018

REVISIONS:

No. Date Description

NOTE:
This drawing is the property of JZW Architects and is not to be reproduced or used in any way without the written consent of JZW Architects. The information contained herein is for the sole use of the client and is not to be used for any other purpose. 


MAVERIK

MAVERIK INC. STORE
WEST POINTE PARKWAY & I-90
POST FALLS, IDAHO

EQUIPMENT
FLOOR PLAN

A1.5

JZW
ARCHITECTS

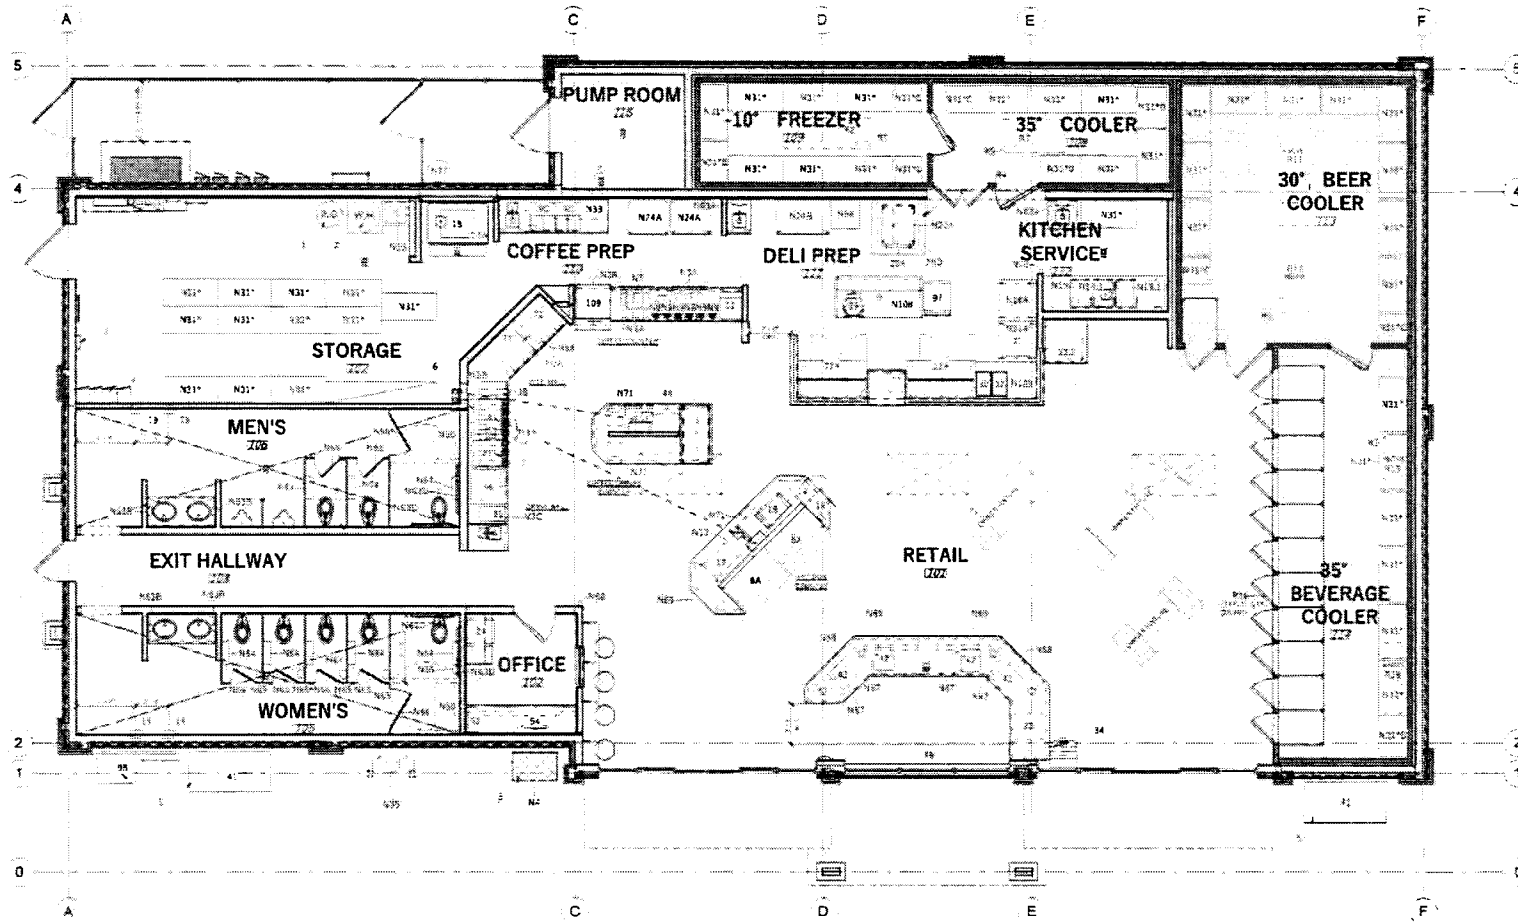

EQUIPMENT FLOOR PLAN
1/8" = 1'-0"



RECEIVED

MAR 28 2019
Maverik, Inc. 1607

IDAHO STATE POLICE
ALCOHOL BEVERAGE CONTROL