


Premise ID

1A-1284

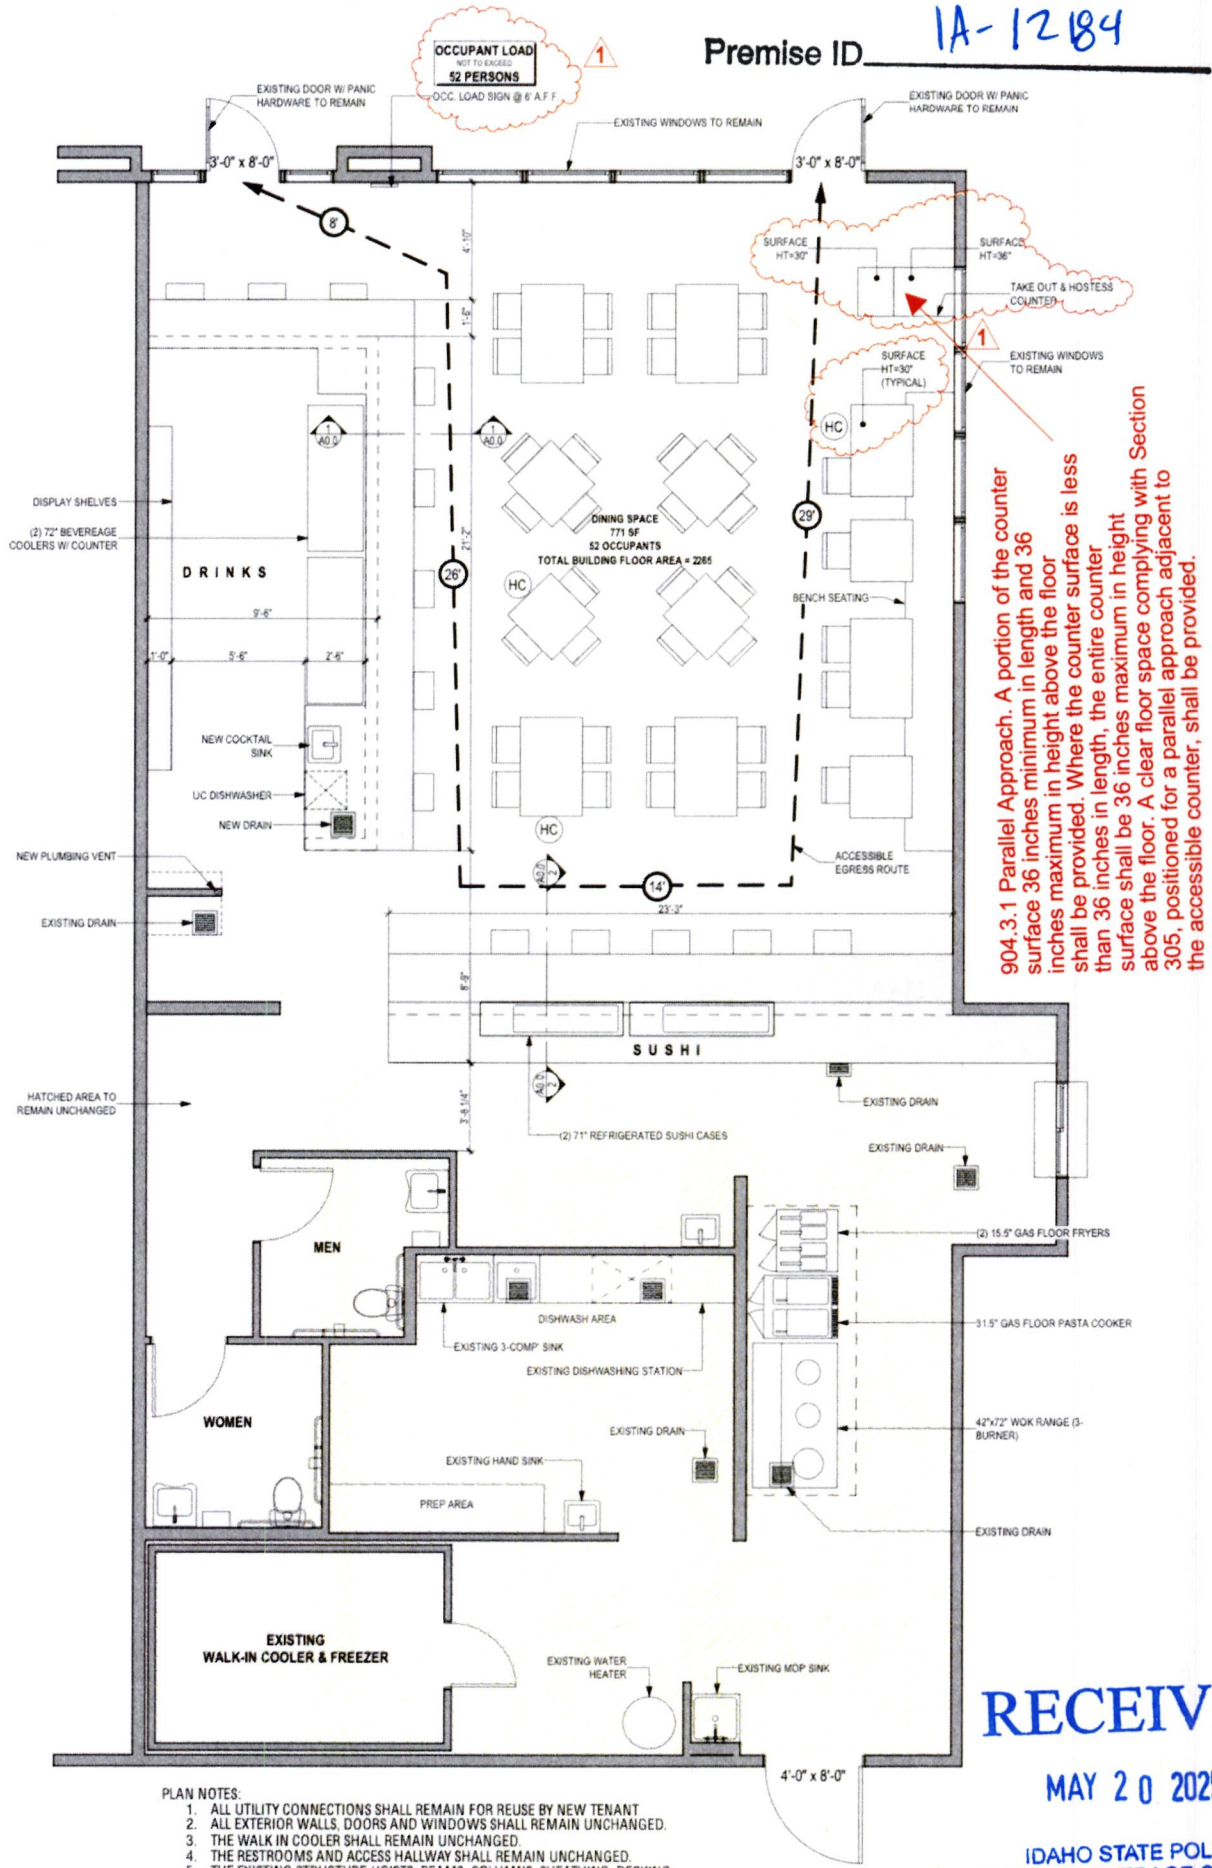

904.3.1 Parallel Approach. A portion of the counter surface 36 inches minimum in length and 36 inches maximum in height above the floor shall be provided. Where the counter surface is less than 36 inches in length, the entire counter surface shall be 36 inches maximum in height above the floor. A clear floor space complying with Section 305, positioned for a parallel approach adjacent to the accessible counter, shall be provided.

RECEIVED

MAY 20 2025

IDAHO STATE POLICE
ALCOHOL BEVERAGE CONTROL