


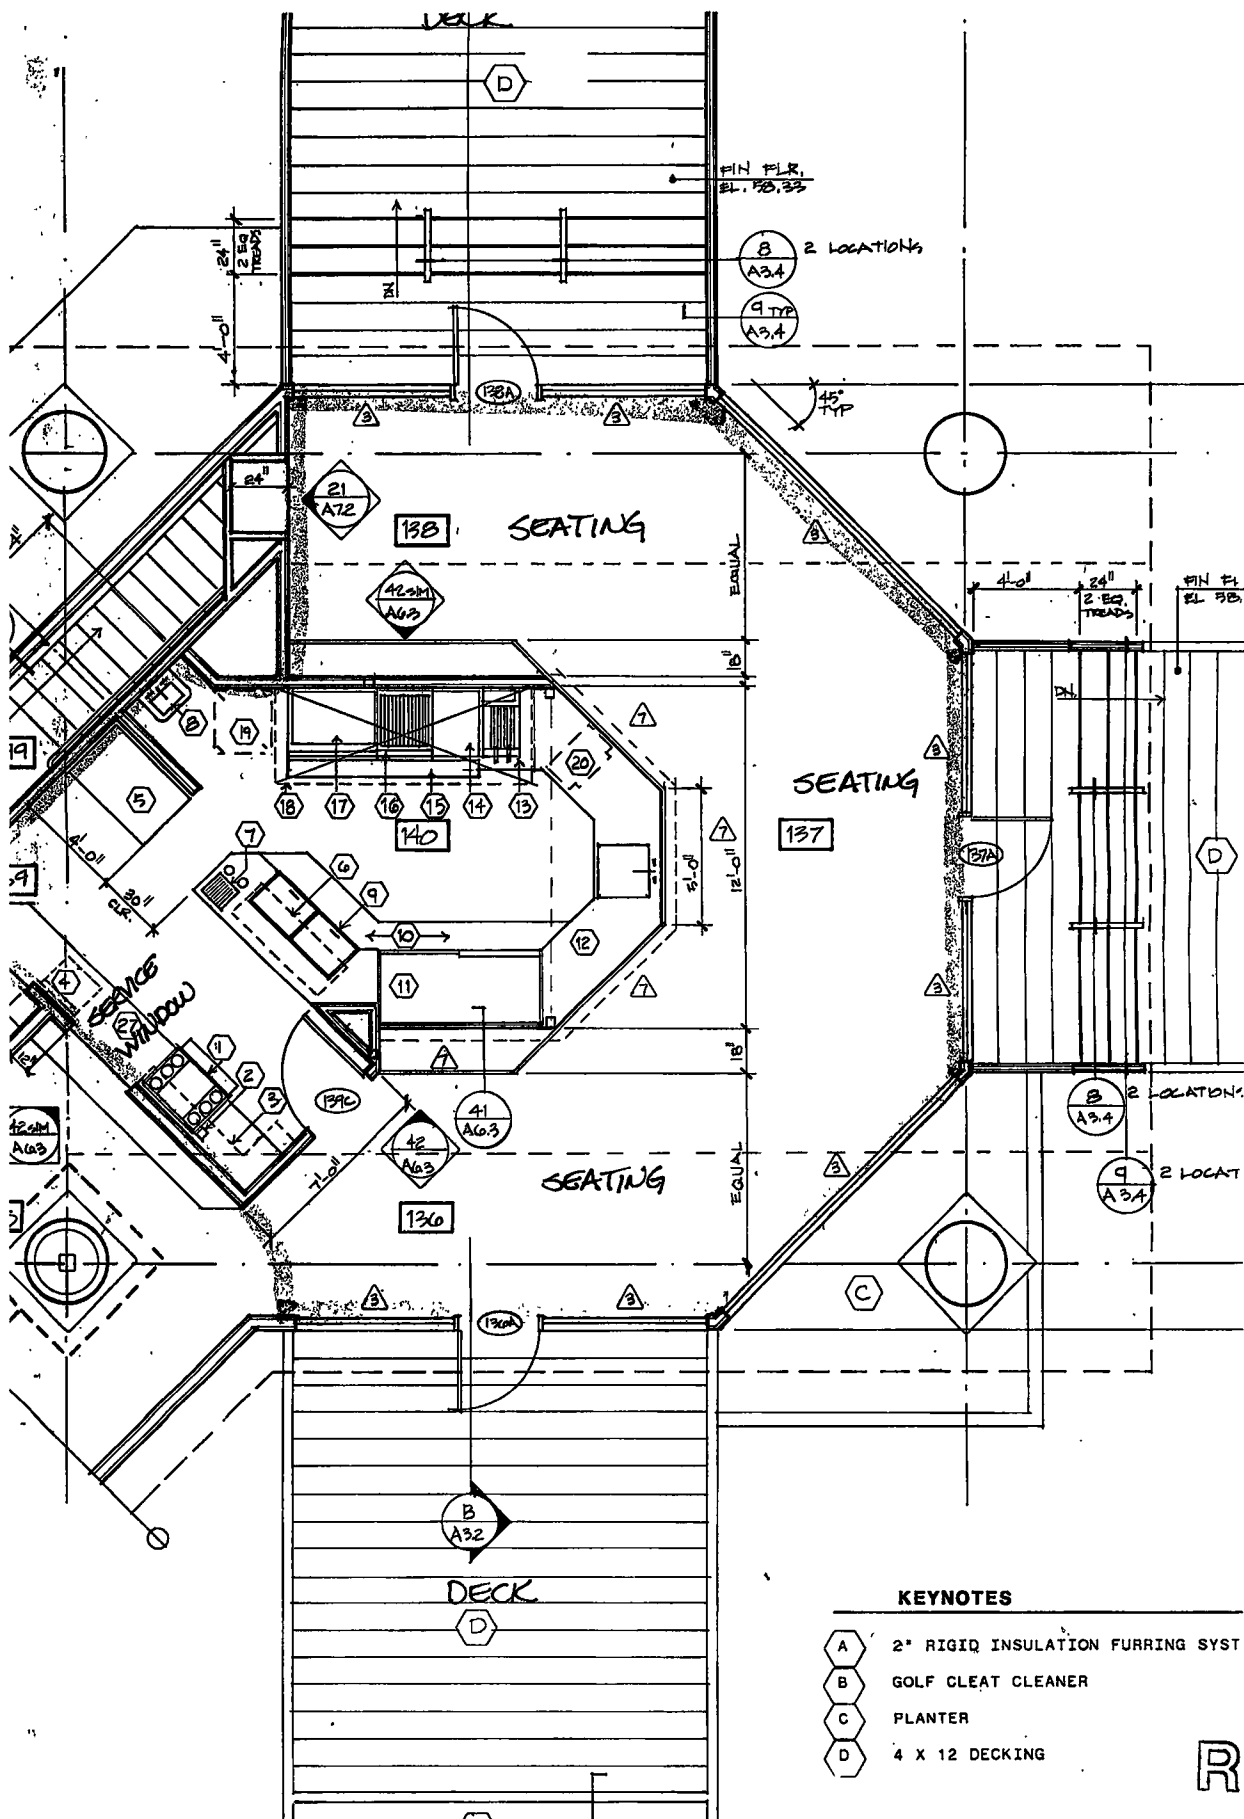

KEYNOTES

- A 2" RIGID INSULATION FURRING SYST
- B GOLF CLEAT CLEANER
- C PLANTER
- D 4 X 12 DECKING

RECEIVED

JAN 18 2007

IDAHO STATE POLICE
ALCOHOL BEVERAGE CONTROL