


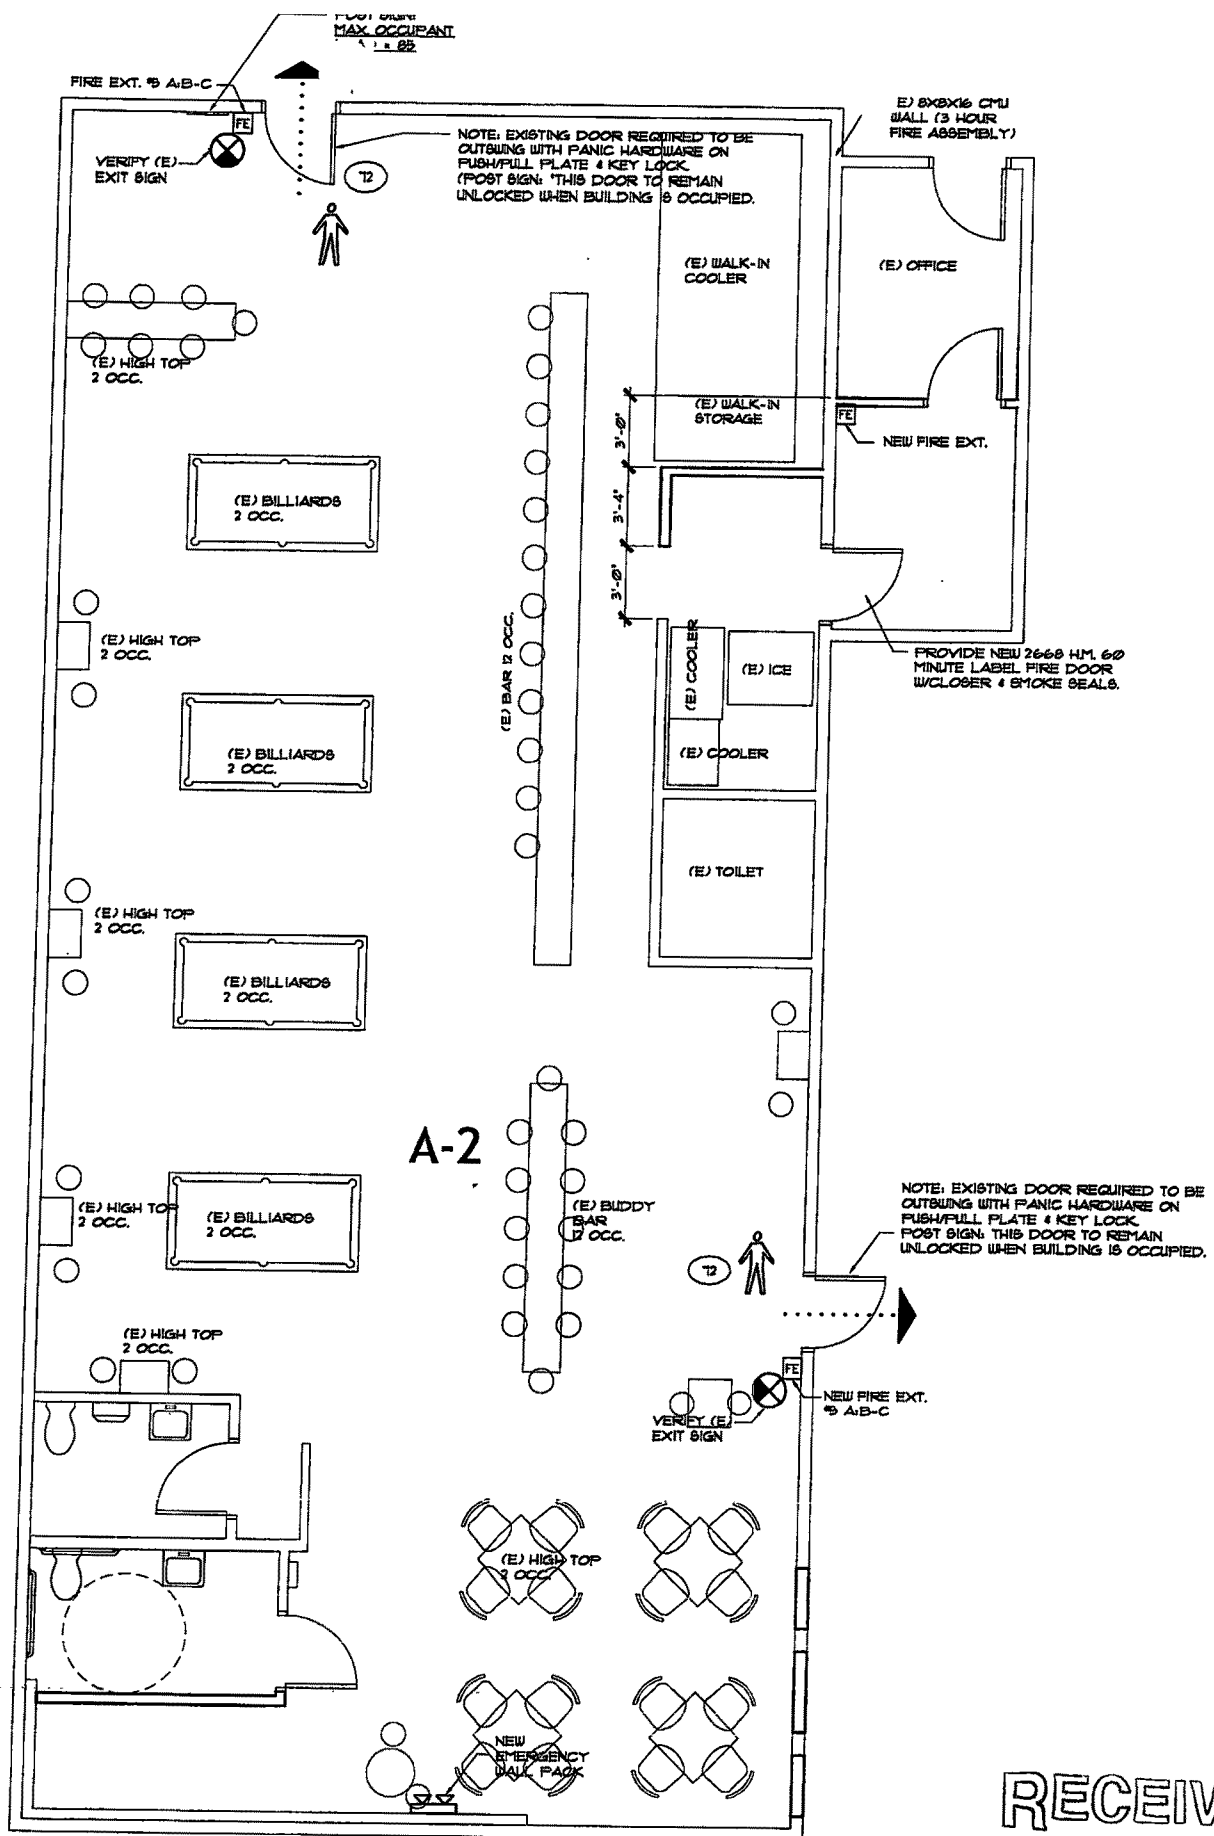

RECEIVED

SEP 30 2010

IDAHO STATE POLICE
ALCOHOL BEVERAGE CONTROL

1
A22

CODE PLAN

SCALE: 1/8" = 1'-0"

1/8"

Bobs 21 K-55