


P.O. BOX 3365
 N. 1511 FREYA
 SPOKANE, WA 99220-3365
 509 467-2620
URM STORES INC




SUPER FOODS
 SANDPOINT, ID

REVISIONS
 1/28/2010
 2/16/2010
 2/16/2010

FIXTURE PLAN
 DRAWN BY: JRM
 SCALE: 1/8" = 1'-0"
 DATE: 1/28/2010
 FILE: 10020001
 SHEET #
 URM-H

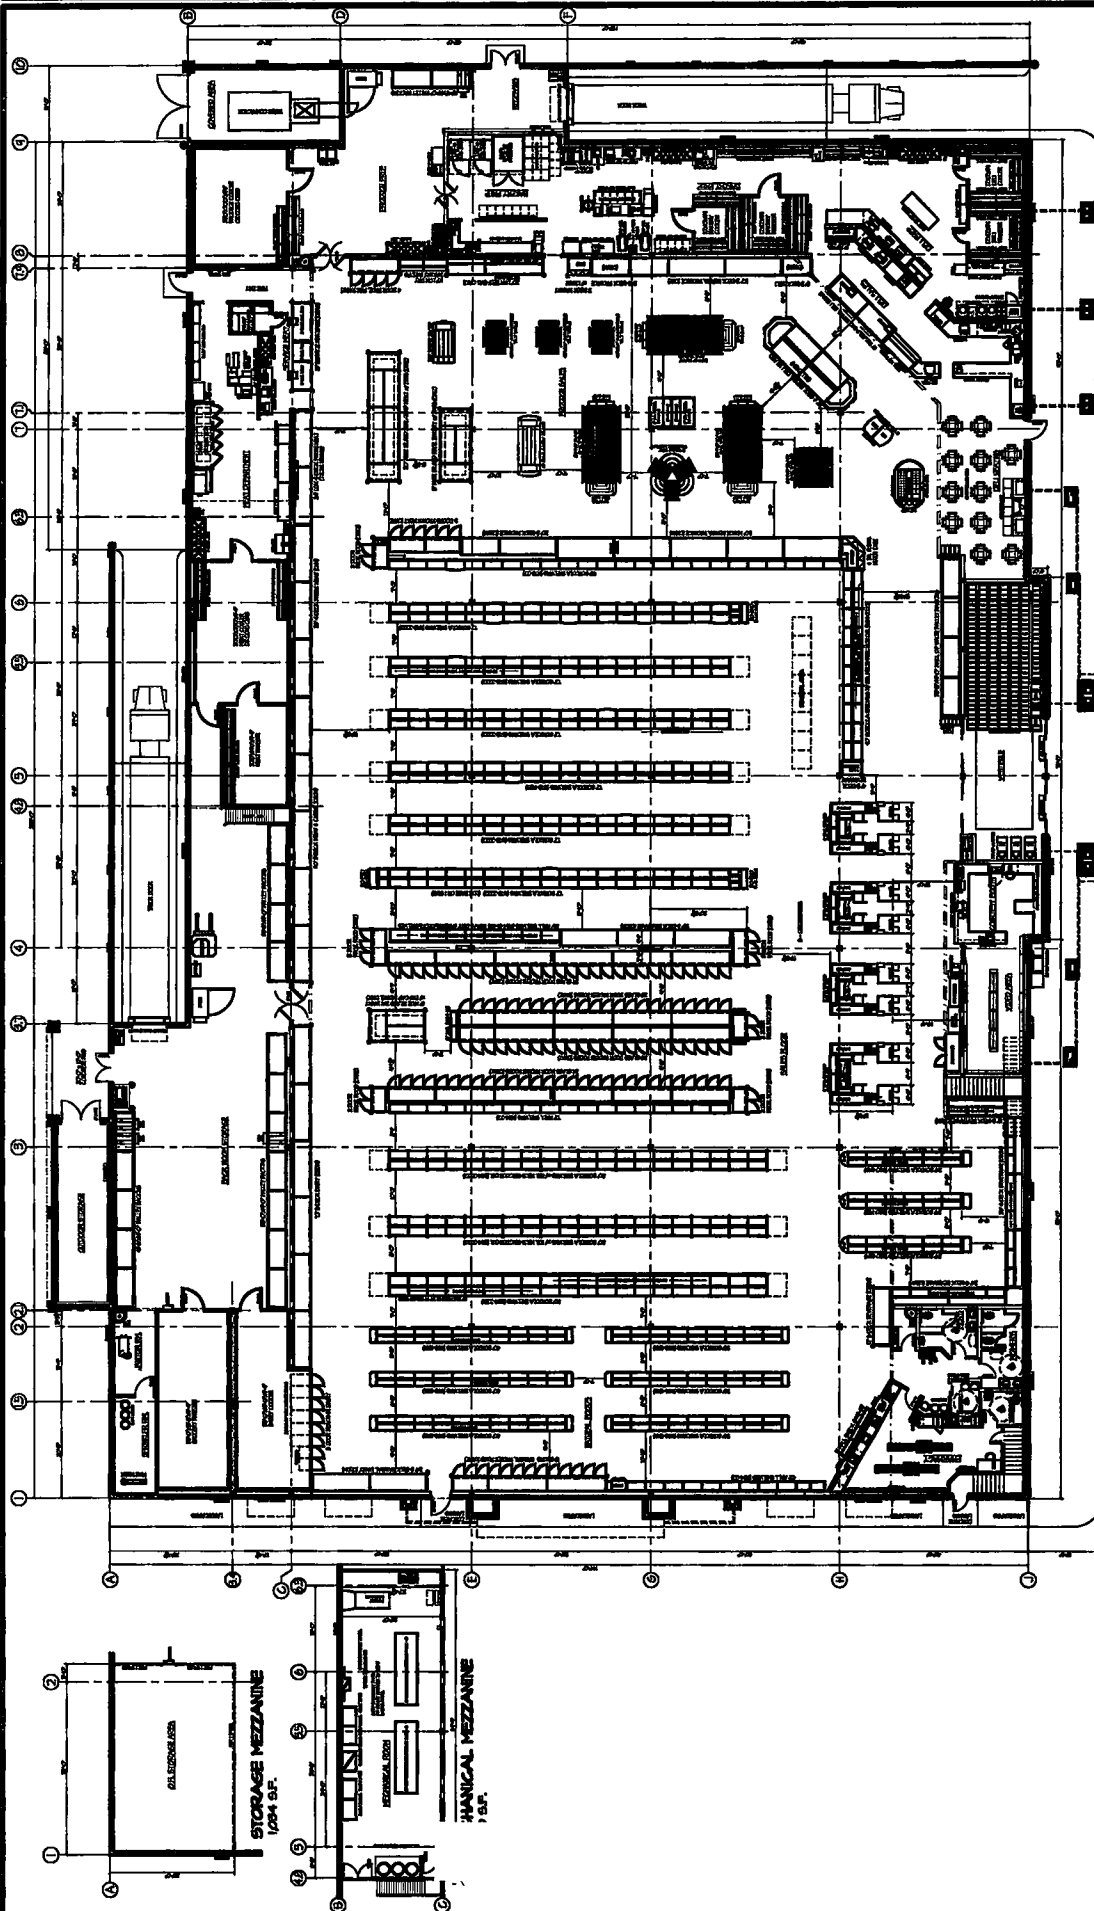

PROPOSED FIXTURE PLAN
 SCALE: 3/32"=1'-0"
 BUILDING AREA
 55260 SQ. TOTAL

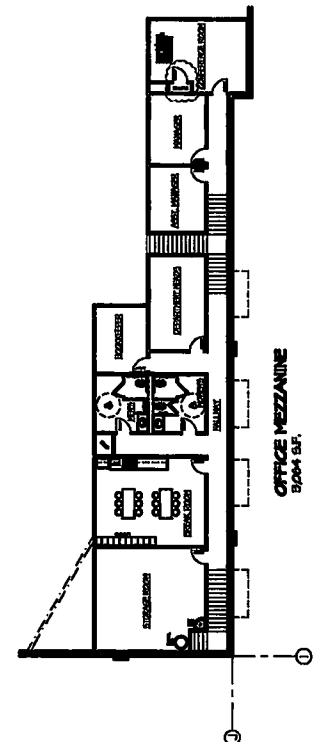

RECEIVED
 MAY - 6 2010
 IDAHO STATE POLICE
 ALCOHOL BEVERAGE CONTROL