


#07

RECEIVED

JAN 19 2017

IDAHO STATE POLICE  
ALCOHOL BEVERAGE CONTROL

1A-211

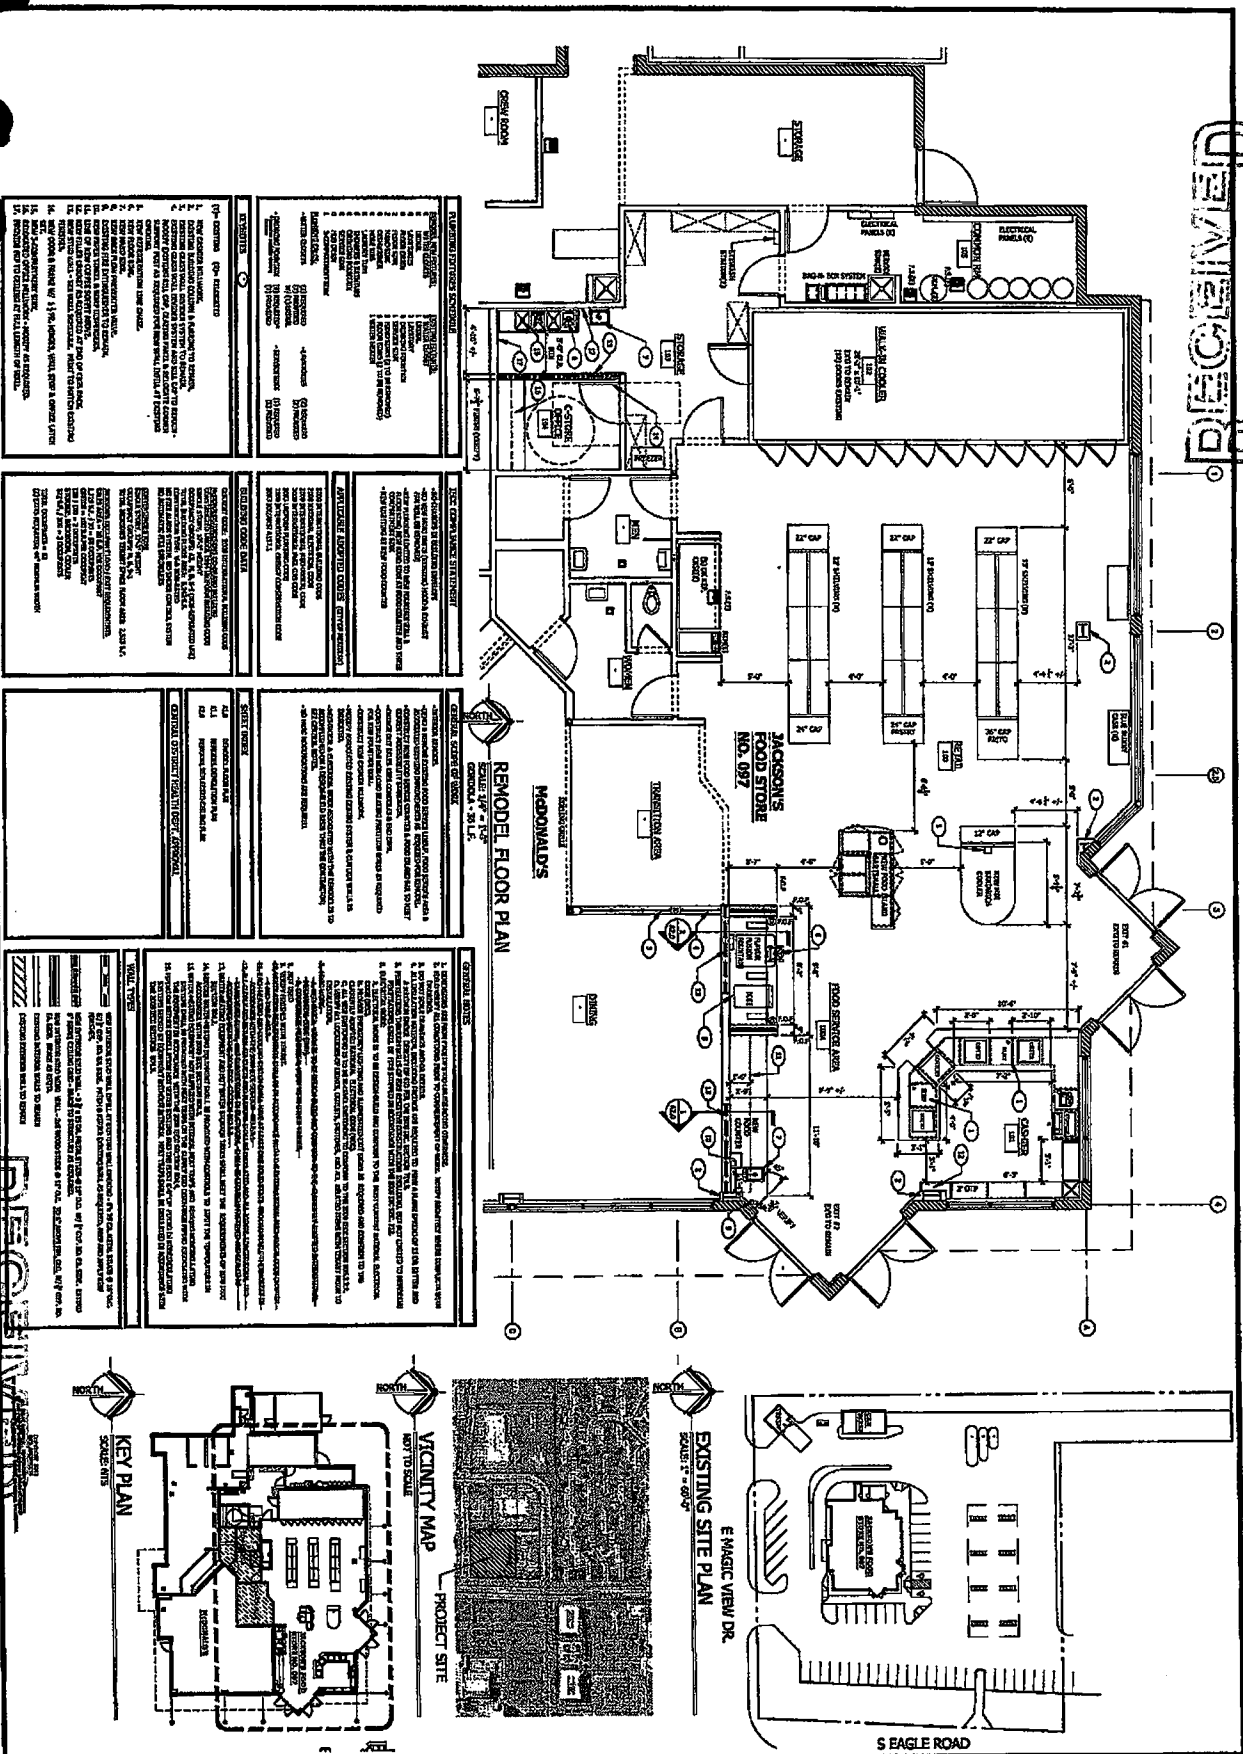

|   |                        |   |                                    |
|---|------------------------|---|------------------------------------|
| <b>PROPOSED DEVELOPMENT FOR:</b><br><b>JACKSON'S FOOD STORES, INC.</b><br><b>STORE #097</b><br>2100 E MAGIC VIEW DR. |                        | <b>BR</b><br><b>ARCHITECTS</b><br>1010 S. ALLANTE PL.<br>BOISE, IDAHO 83709<br>(208) 336-8370<br>FAX (208) 336-8380 | <b>MEETINGS</b><br>DATE<br>1/19/17 |
| <b>DATE</b><br>1/19/17                                                                                               | <b>CHANGED</b><br>YES  | <b>NO</b><br>NO   | <b>NO</b><br>NO                    |
| <b>PROJECT</b><br>A1.0                                                                                               | <b>DATE</b><br>1/19/17 | <b>NO</b><br>NO   | <b>NO</b><br>NO                    |

IDAHO STATE POLICE  
ALCOHOL BEVERAGE CONTROL

JAN 19 2017

RECEIVED