


1A-454

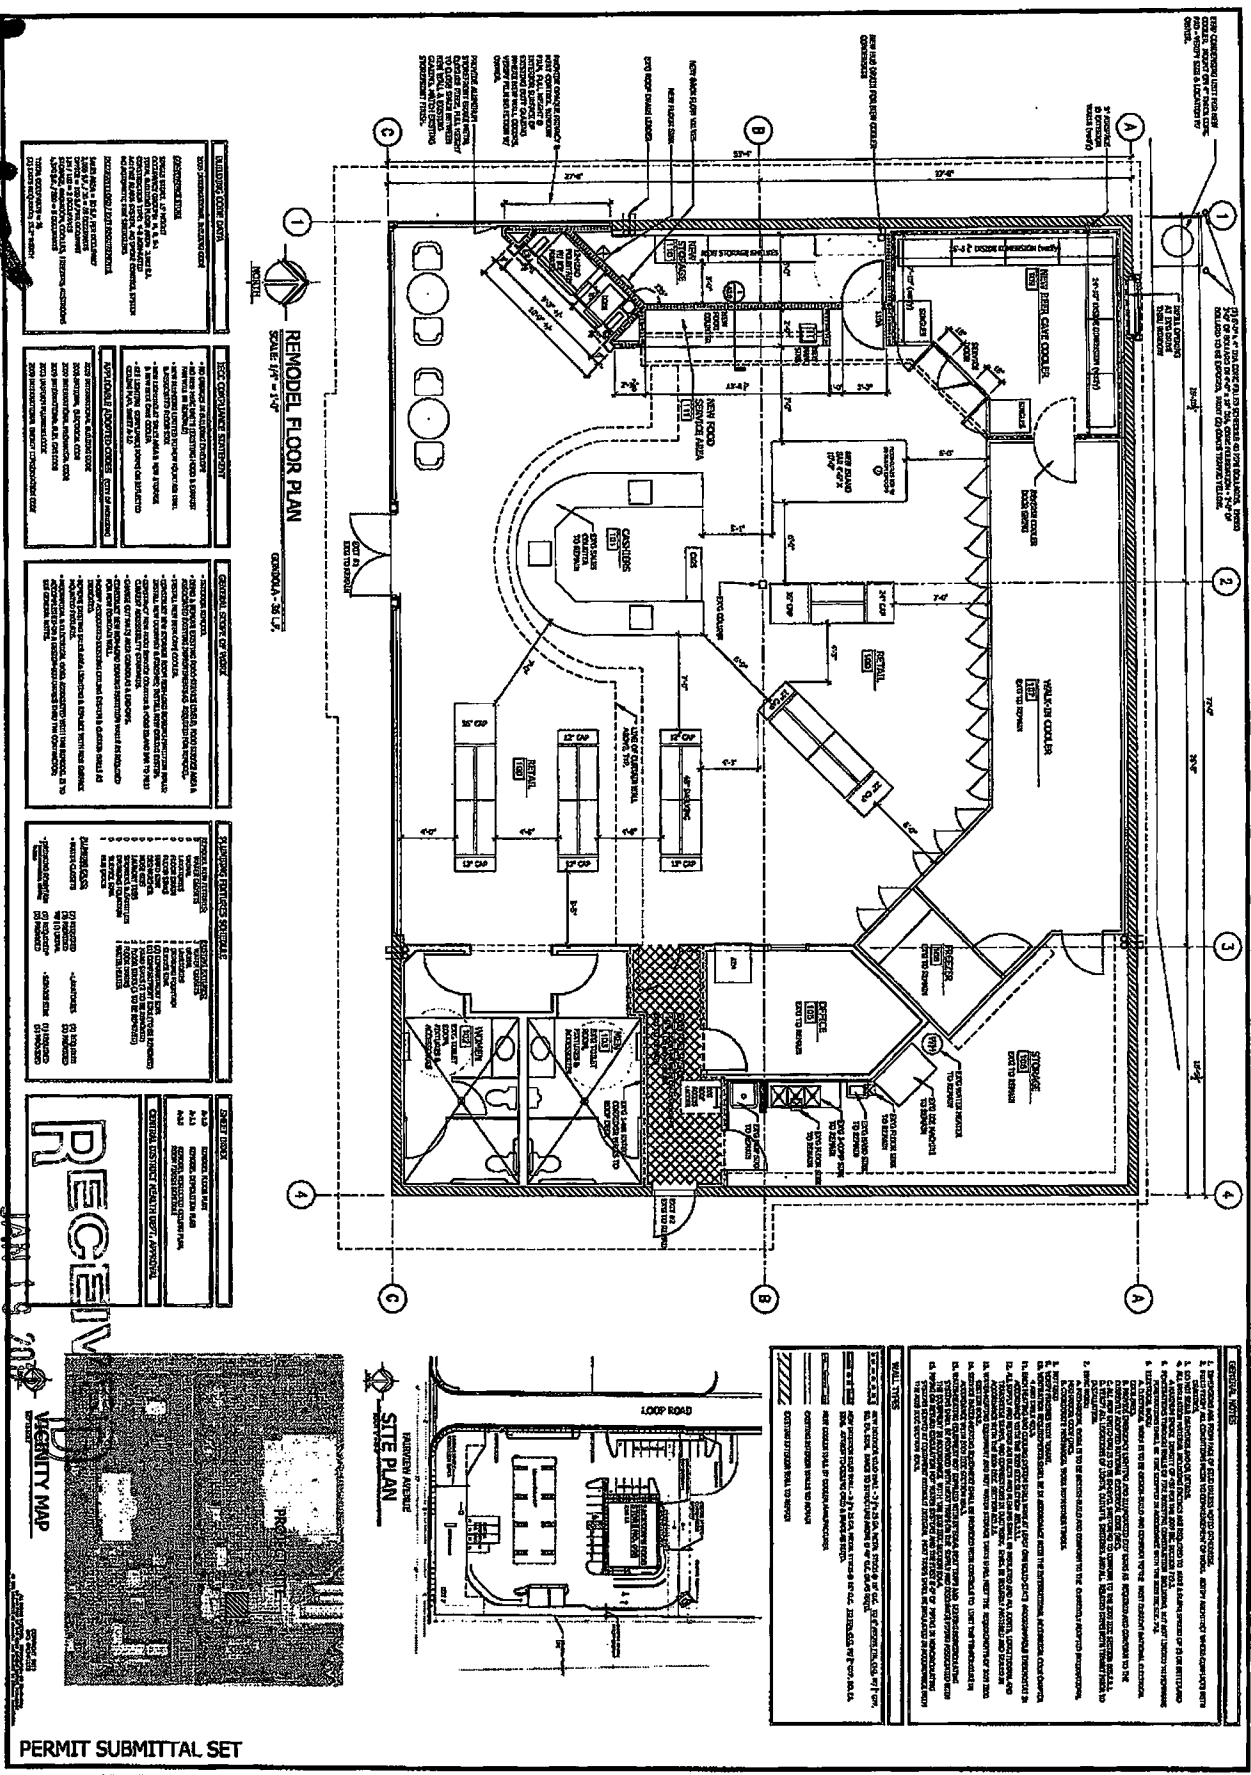

PROPOSED DEVELOPMENT FOR		JACKSONS FOOD STORES, INC.	
STORE #098		1010 S. ALLANTE PL. SUITE 100 BOISE, IDAHO 83709 208.336.3380 FAX (208) 336-3380	
1580 E. FAIRVIEW AVENUE		BRS ARCHITECTS	
A-1.0		DATE	
1/19/10		REVISION	
1/19/10		NO.	

#98

IDAHO STATE POLICE
ALCOHOL BEVERAGE CONTROL

RECEIVED
JAN 19 2010
VENERITY MAP