


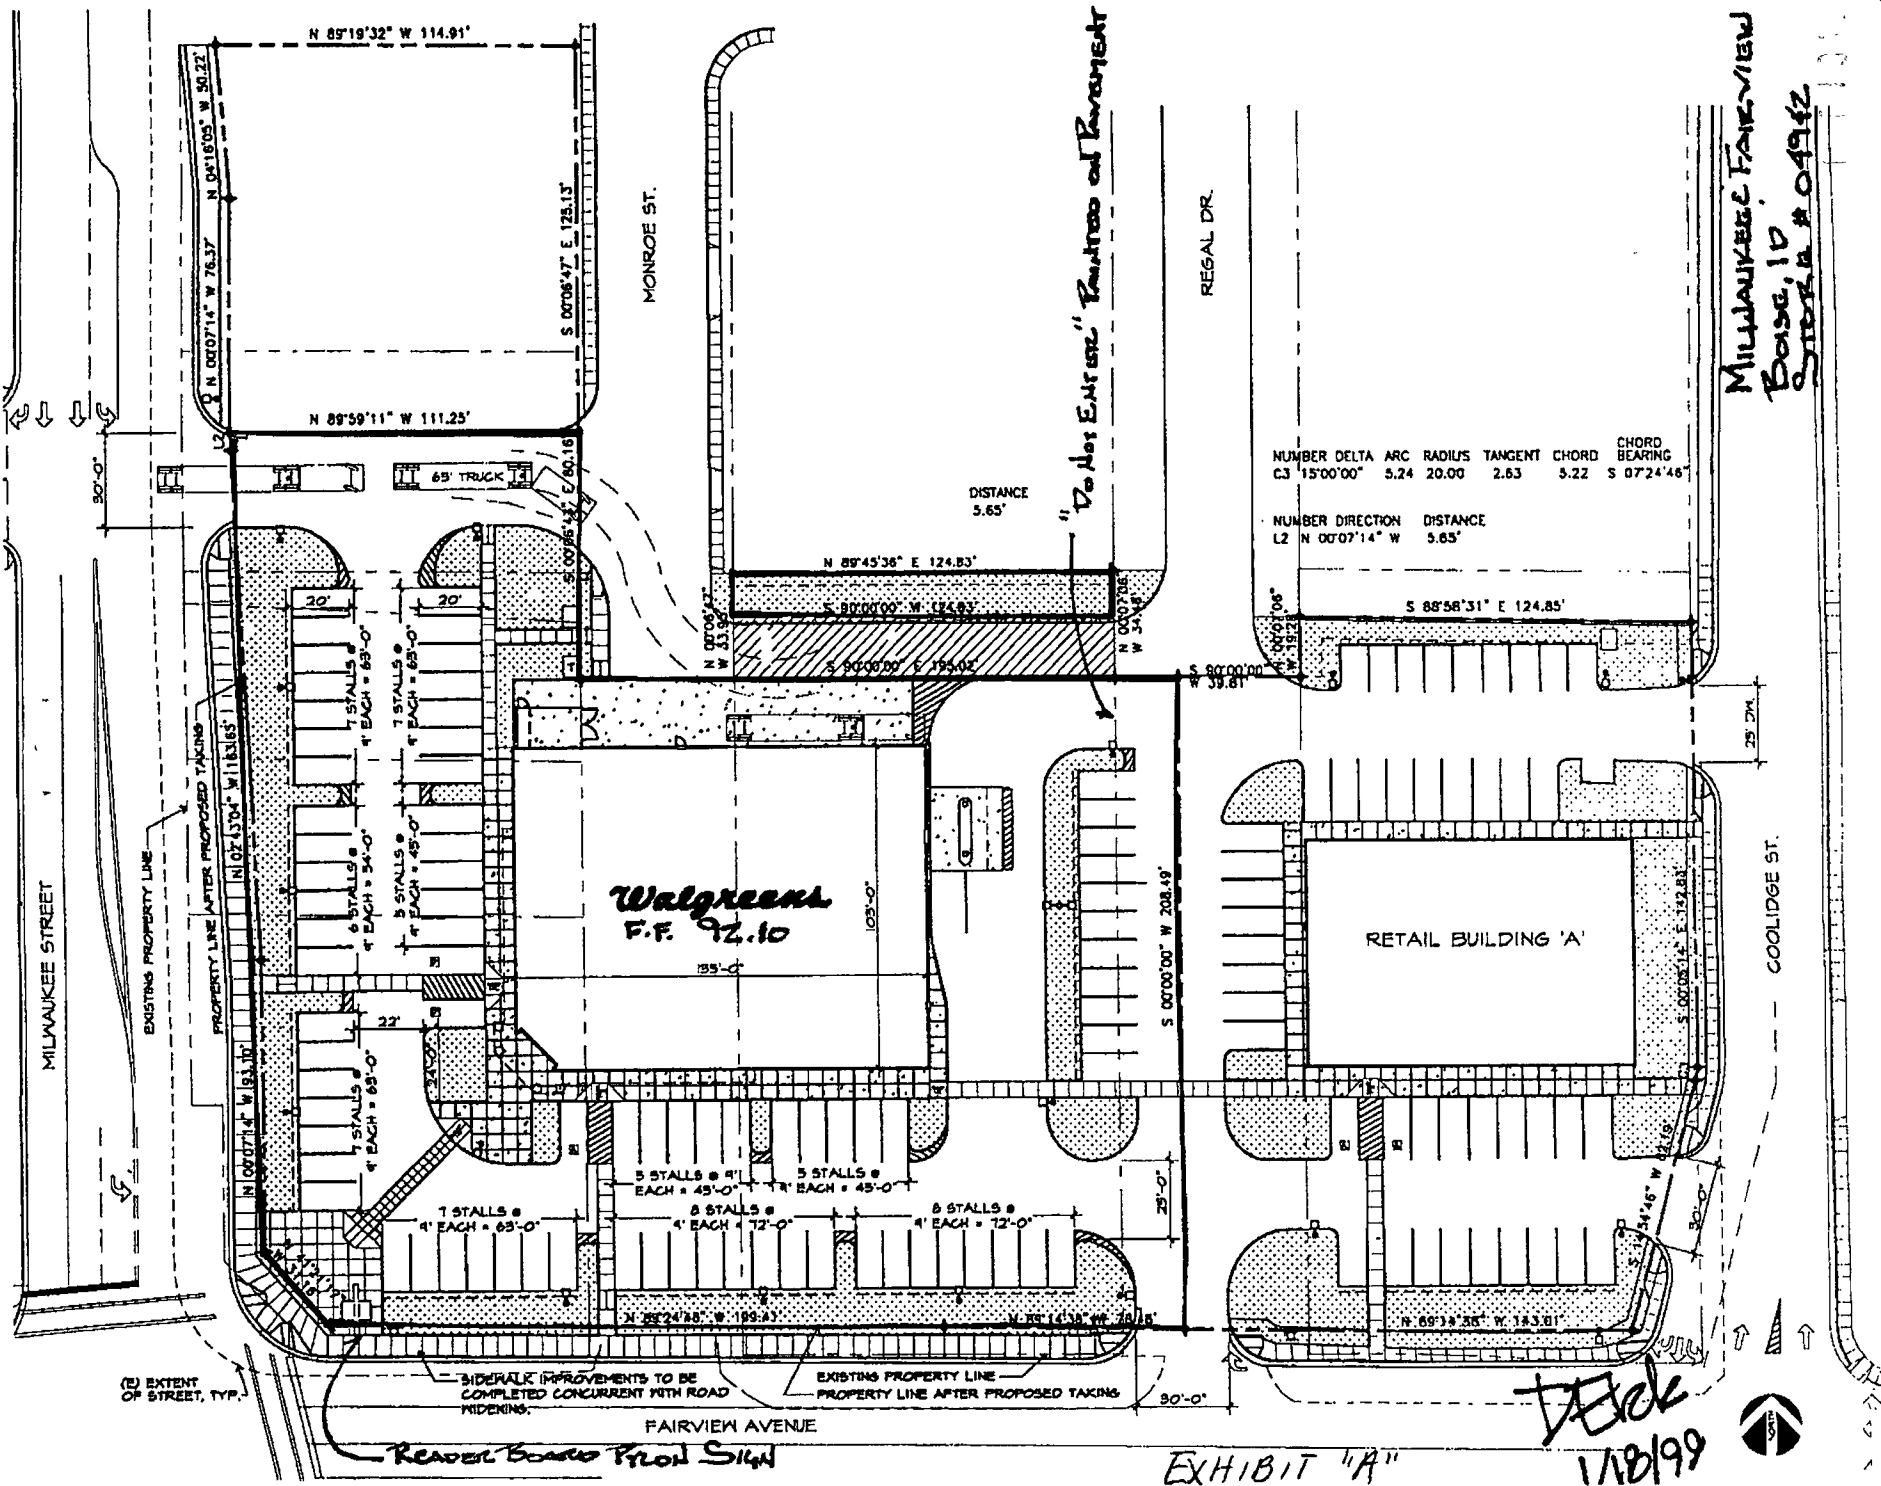

MILWAUKEE FAIRVIEW
 BOISE, ID
 SYRIZA # 04942

"Do Not Enter" Barrier at Ramp Exit

1/18/99

EXHIBIT "A"

Revised Board Print Sign

