



Checked by_____

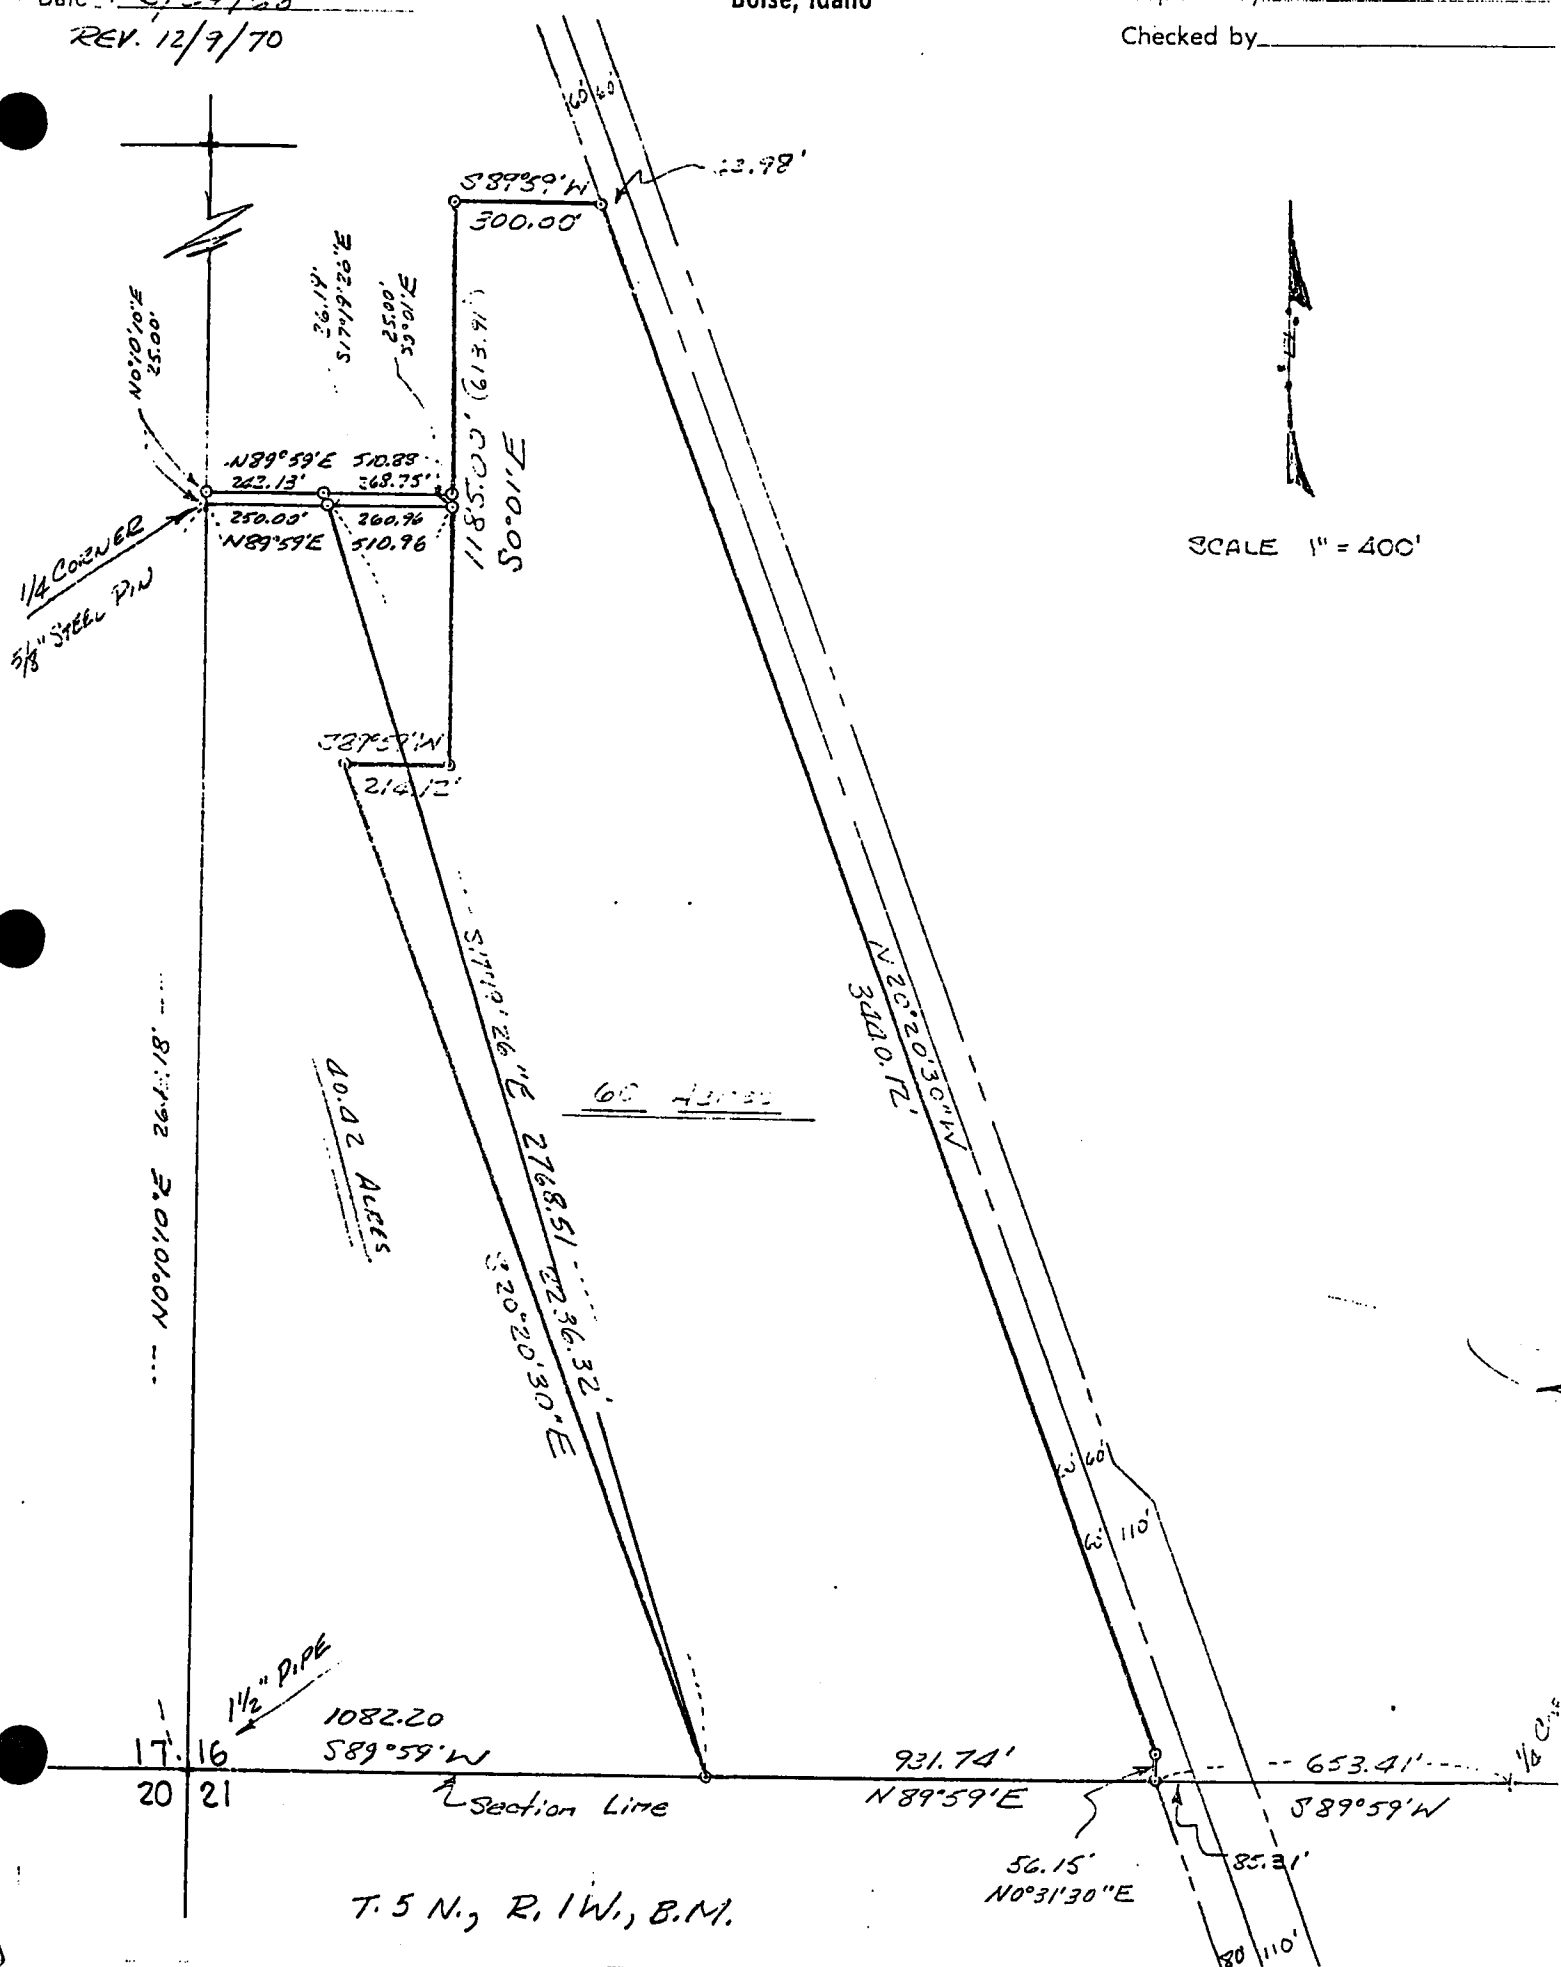



HEATING
TYPE)
x 4 POST
(P)

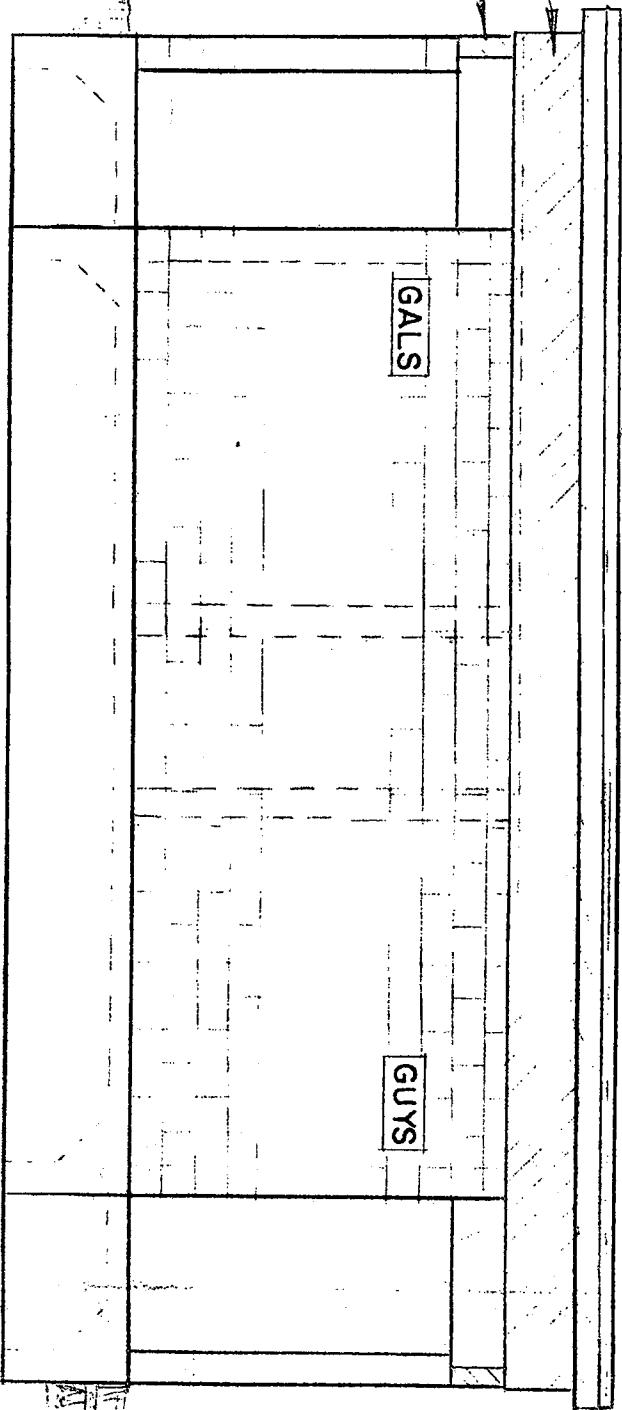

FRONT ELEVATION

1/4" = 1' 0"

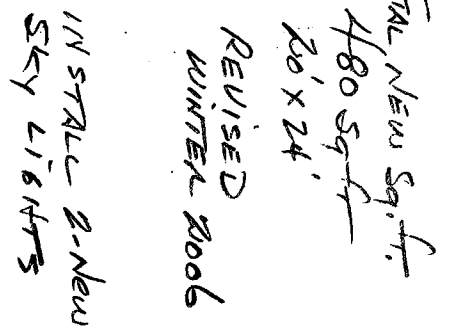

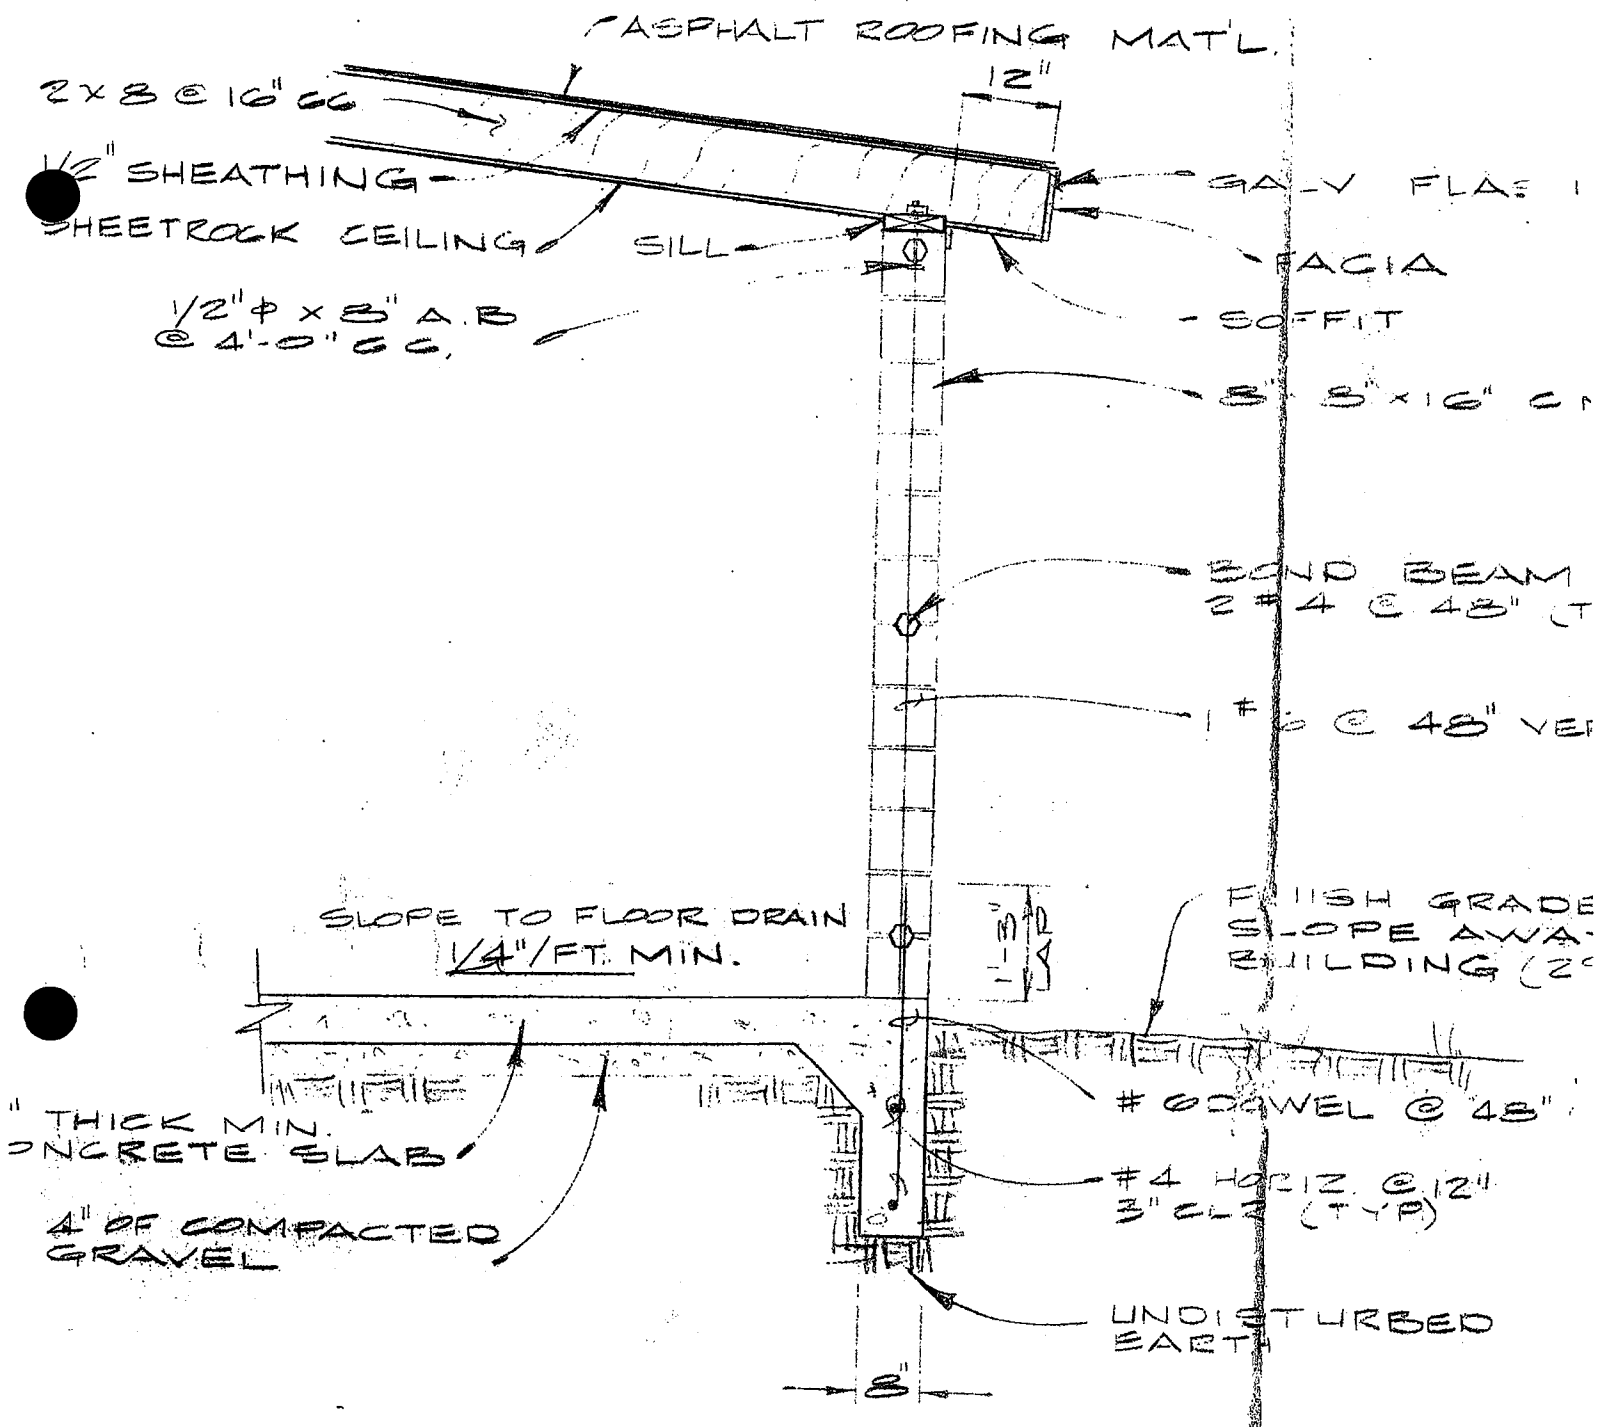

WALL SECTION

1/2" = 1'-0"