


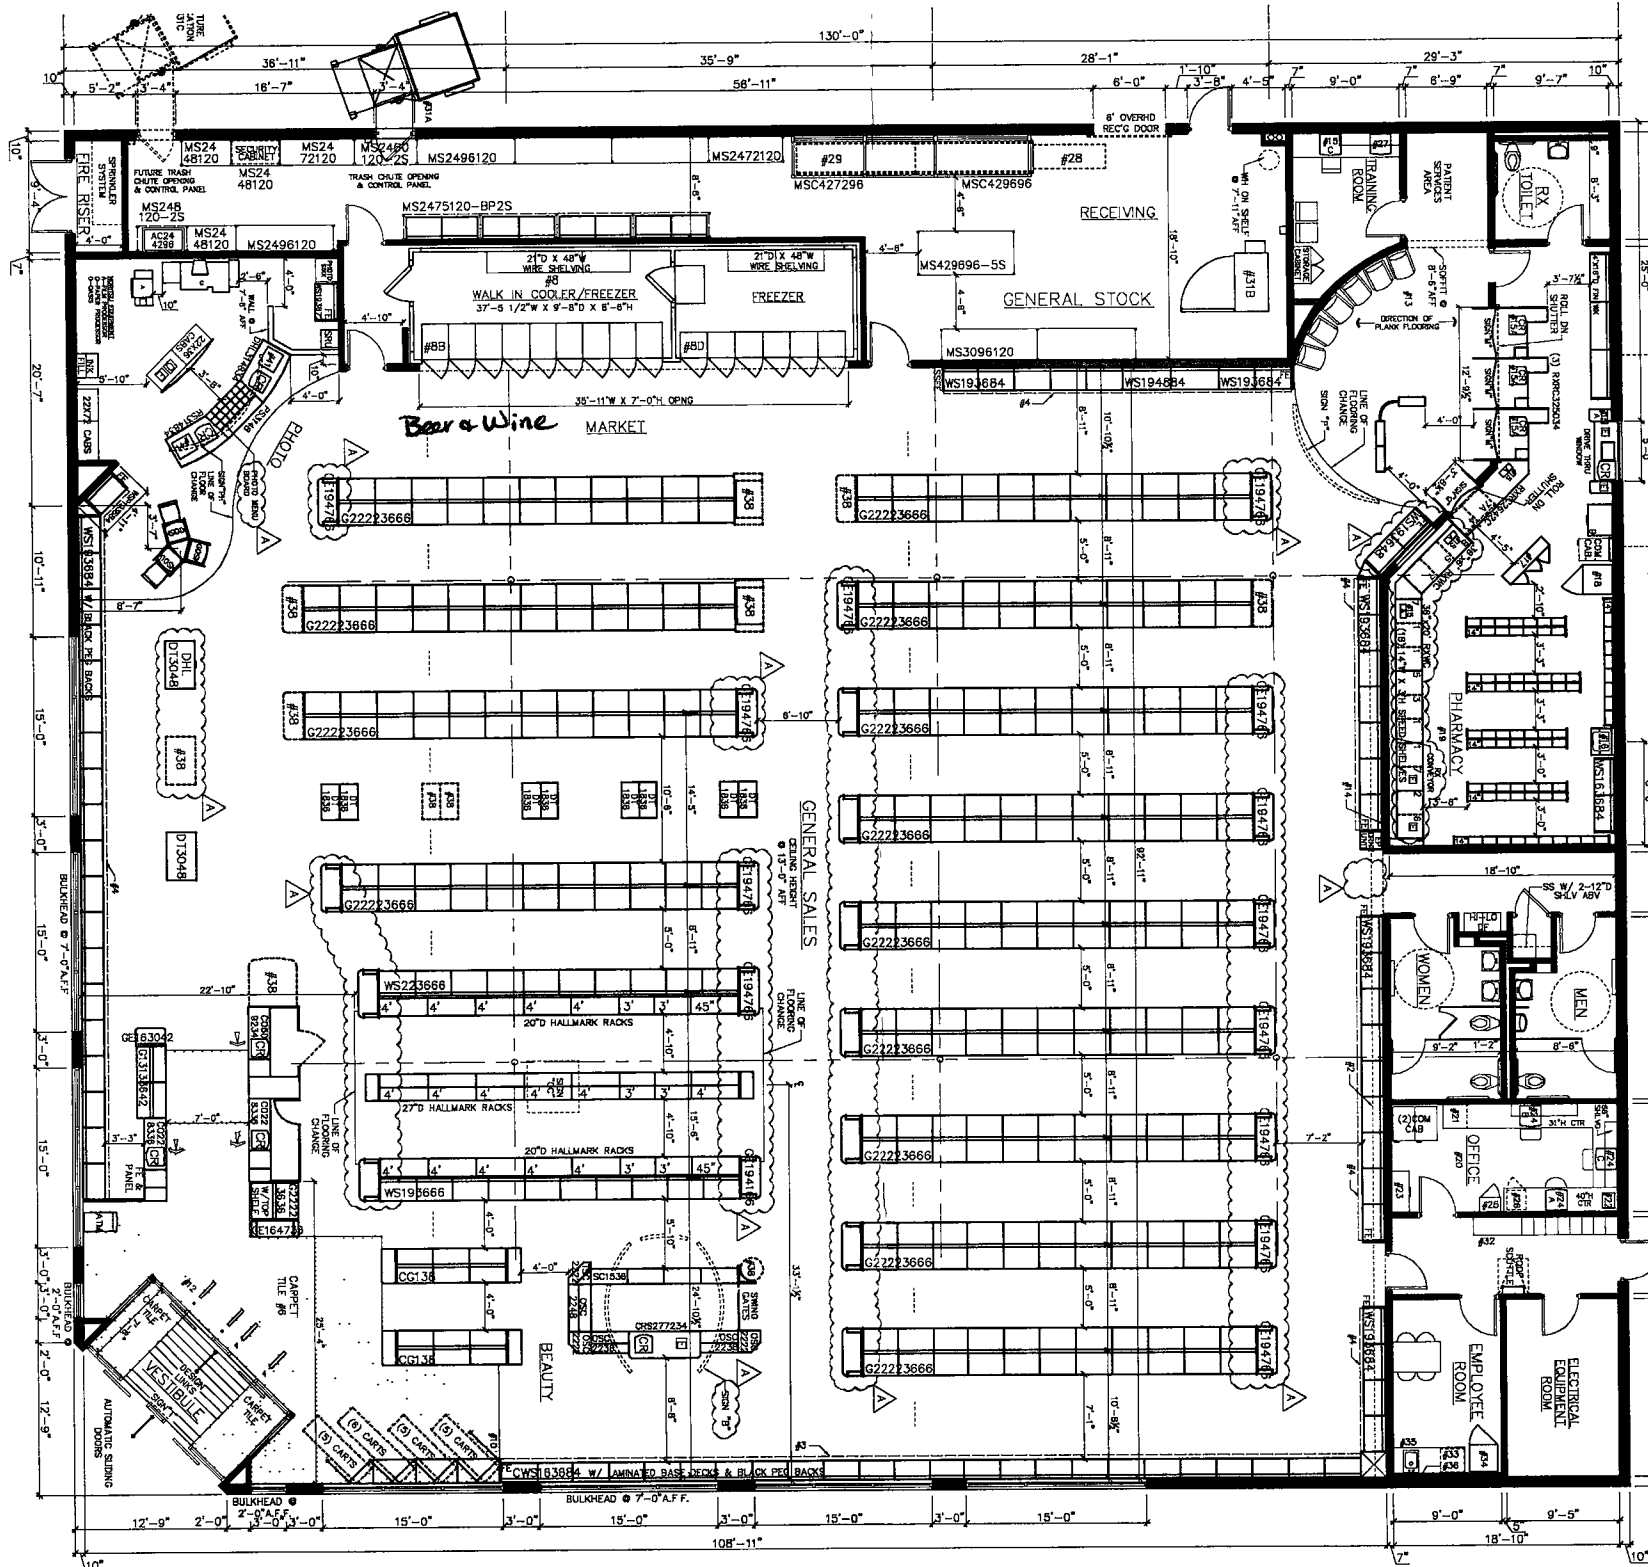

1. LANE DRIVE-THRU
SEE ARCHITECTURAL
DRAWINGS FOR EXACT
LOCATION OF MARKING

2

3

4