


FIELD VERIFY ALL CONDITIONS PRIOR TO INSTALLATION OF EQUIPMENT

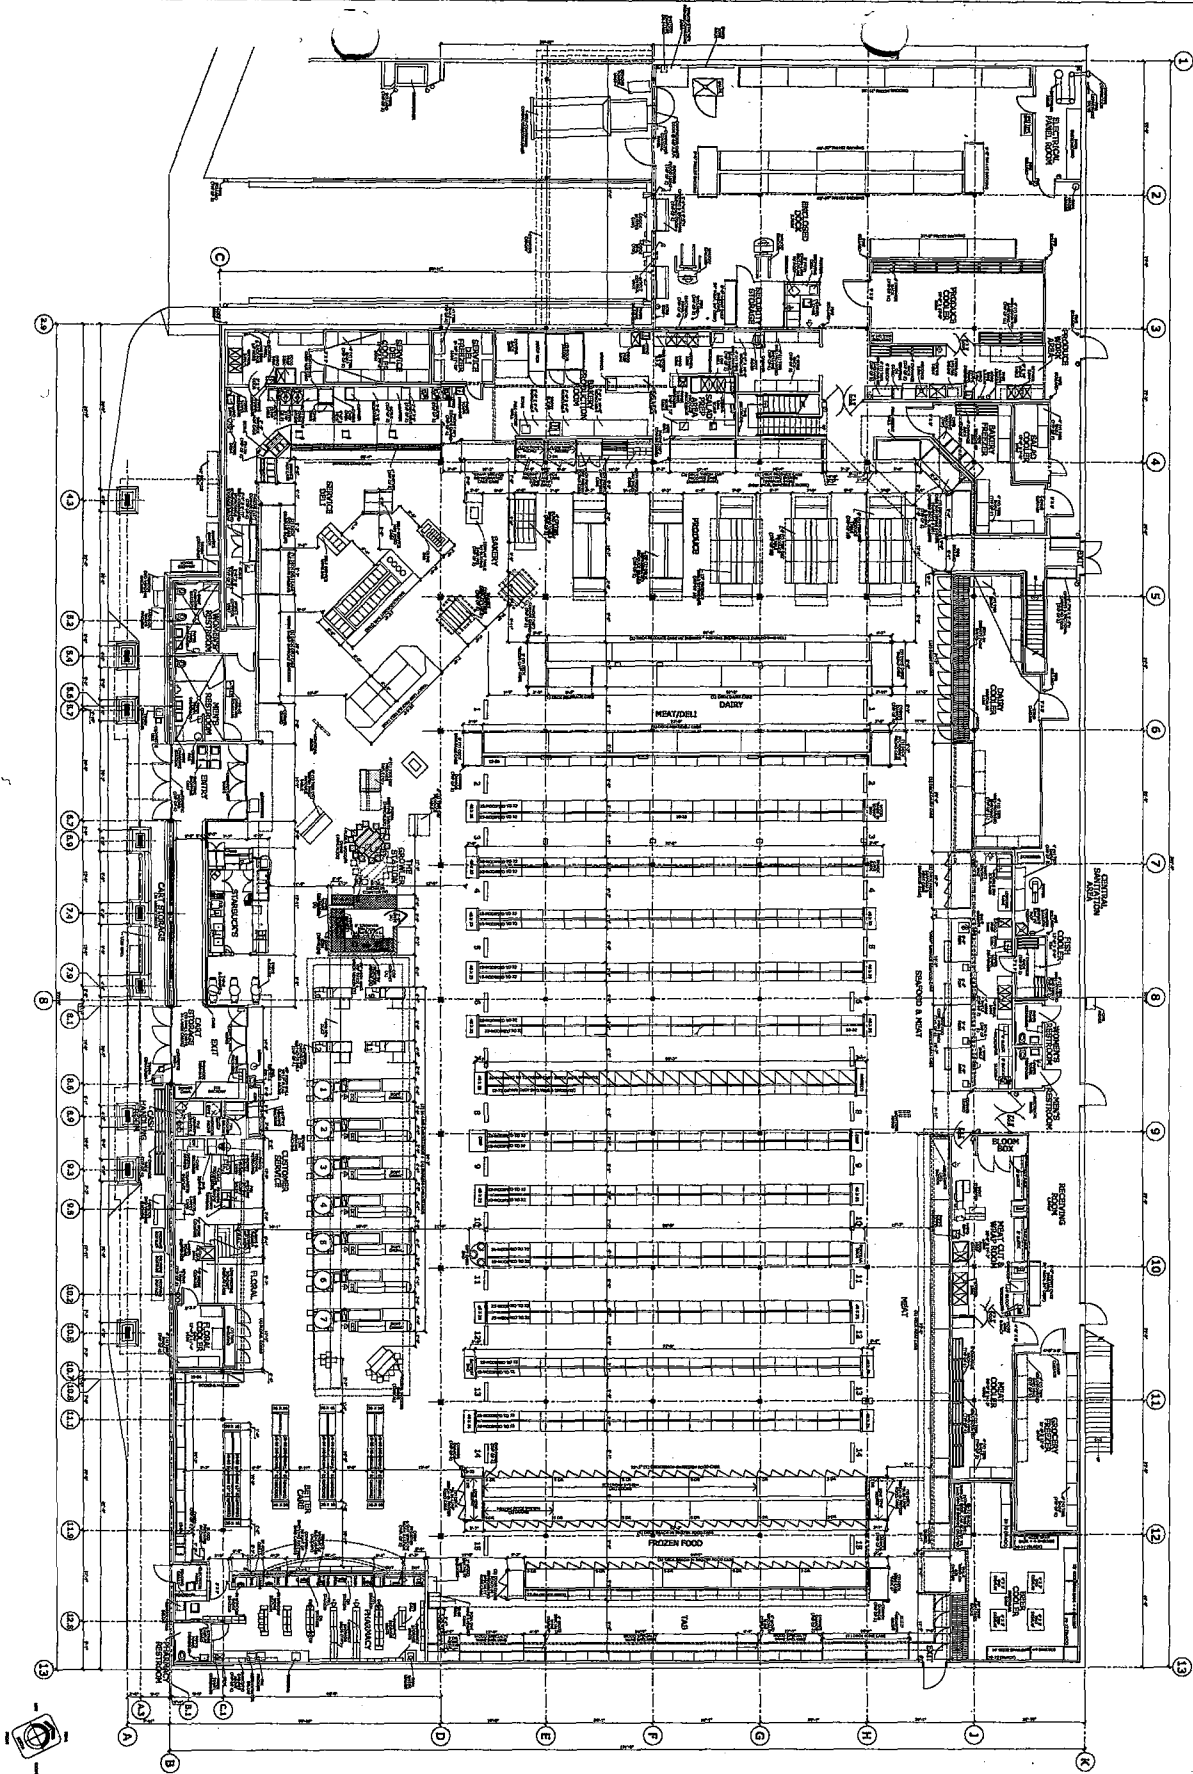

Store 101

ALBERTSONS
#101
15TH & STATE
1550 W. STATE STREET
BOISE, ID

LEGEND

	NEW/REPLACES
	RELOCATED
	EXISTING
	REMOVED

RECEIVED
AUG 08 2014
IDAHO STATE POLICE
ALCOHOL BEVERAGE CONTROL

REVISIONS	DATE	BY	CHK
1	08/08/14	XXX	6611

F.I.1