


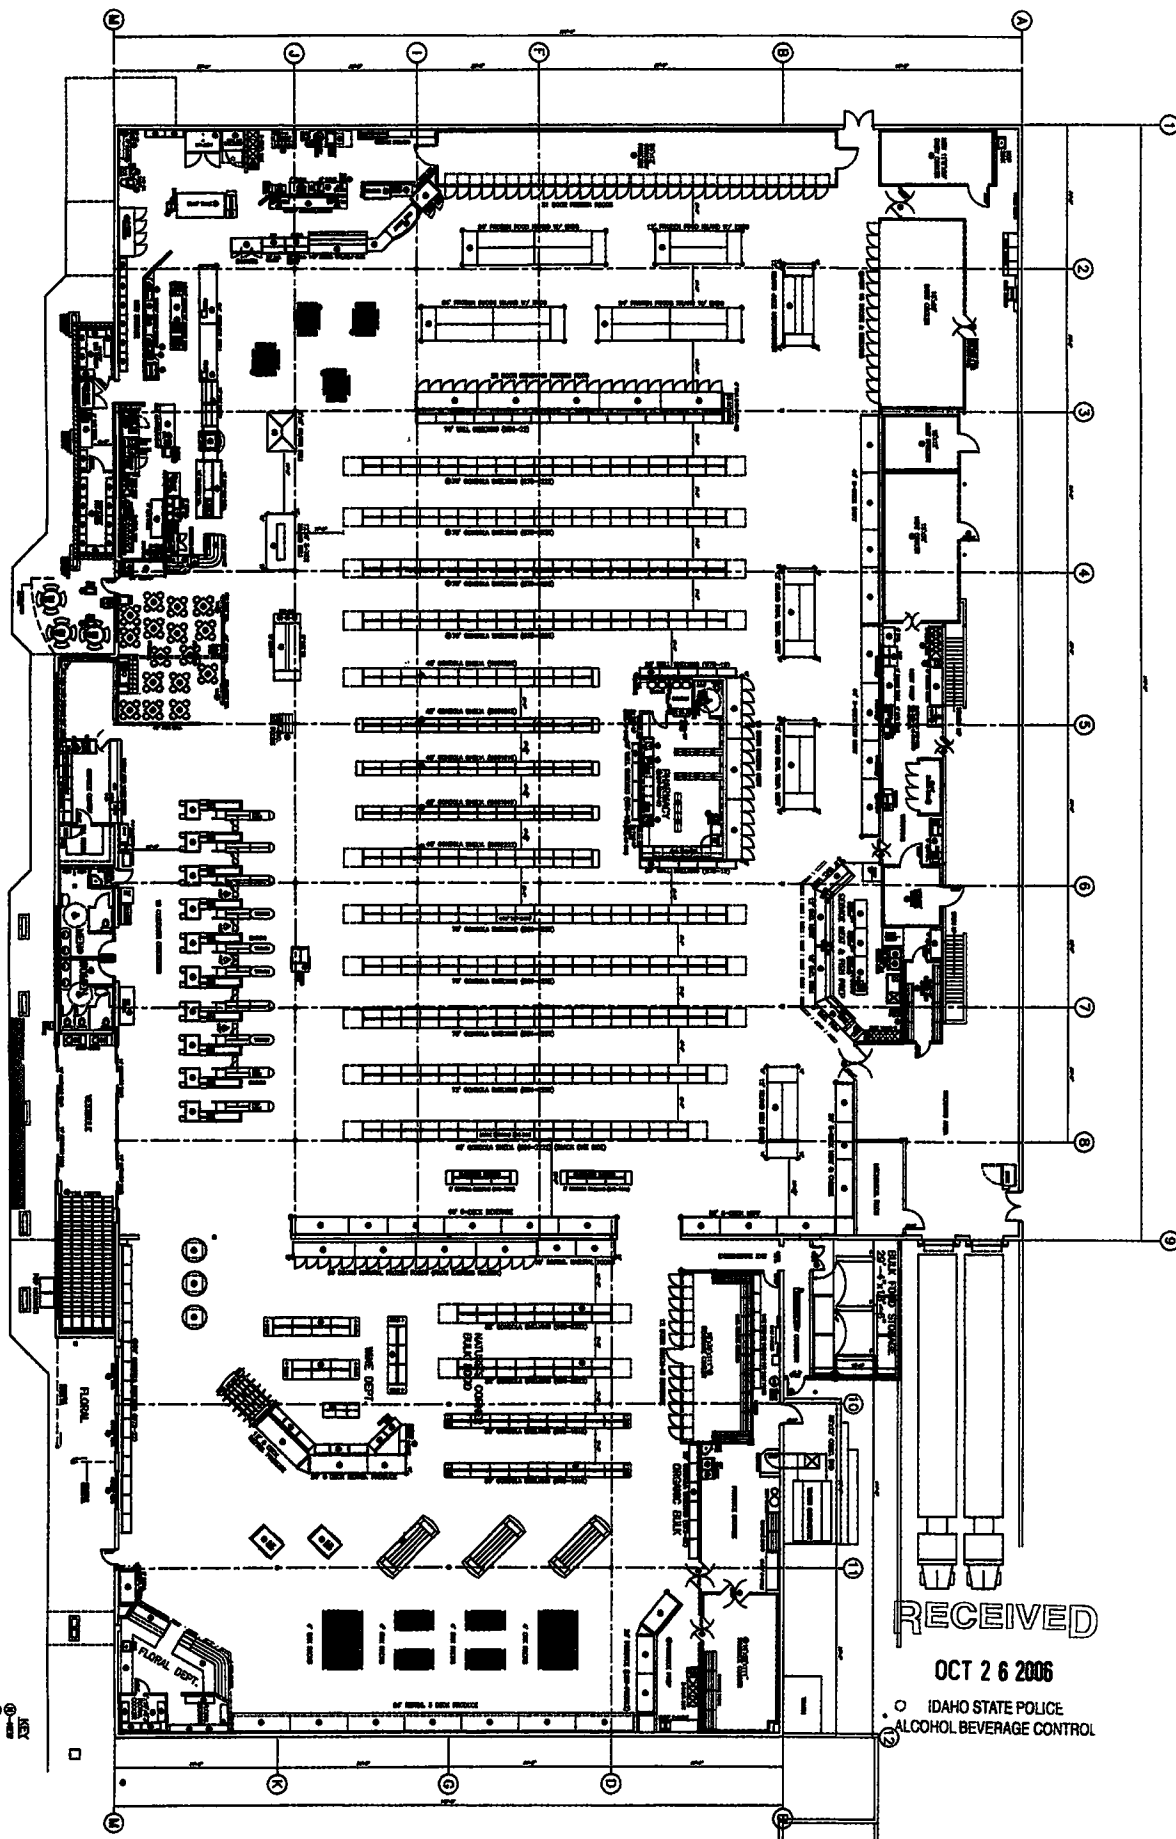

RECEIVED

OCT 26 2006

IDAHO STATE POLICE
ALCOHOL BEVERAGE CONTROL



PROPOSED FUTURE PLAN
SCALE: 3/32" = 1'-0"

