



DATE: 10/1/03
BY: J. DIXON


CONSULTANT'S



NOTES
The drawings shall be the property of the client and shall not be reproduced, stored in a retrieval system, or transmitted in any form or by any means, electronic, mechanical, photocopying, recording, or by any information storage and retrieval system, without the prior written permission of the client.

ADVENTURES FIRST STOP
MAVERIK, Inc.
STORE # 105
845 W. Main Street
Reburg, ID 83440

EQUIPMENT FLOOR PLAN

A-15
© 2014 DIXON

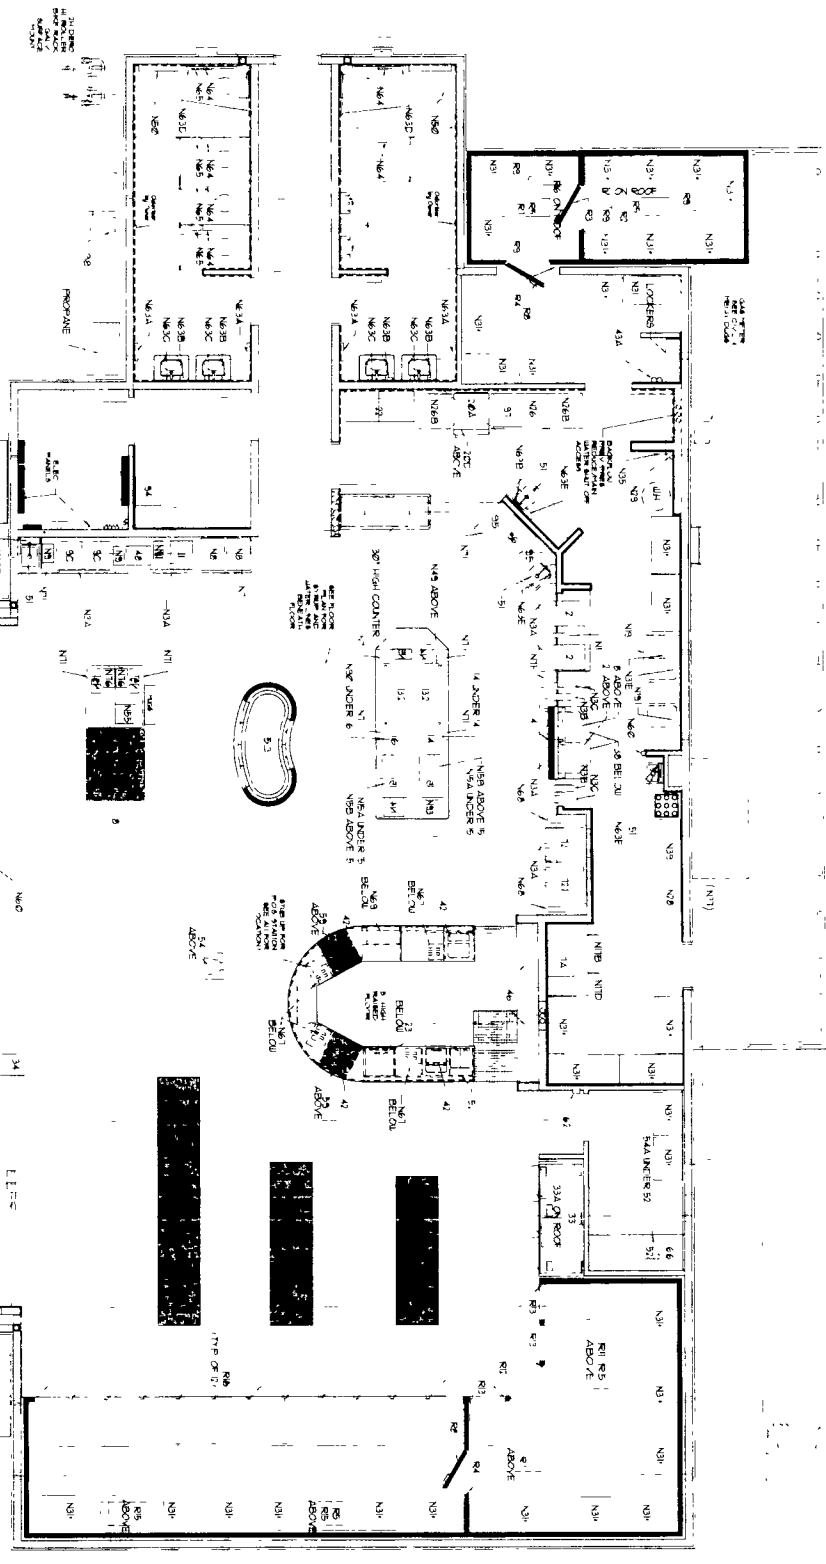

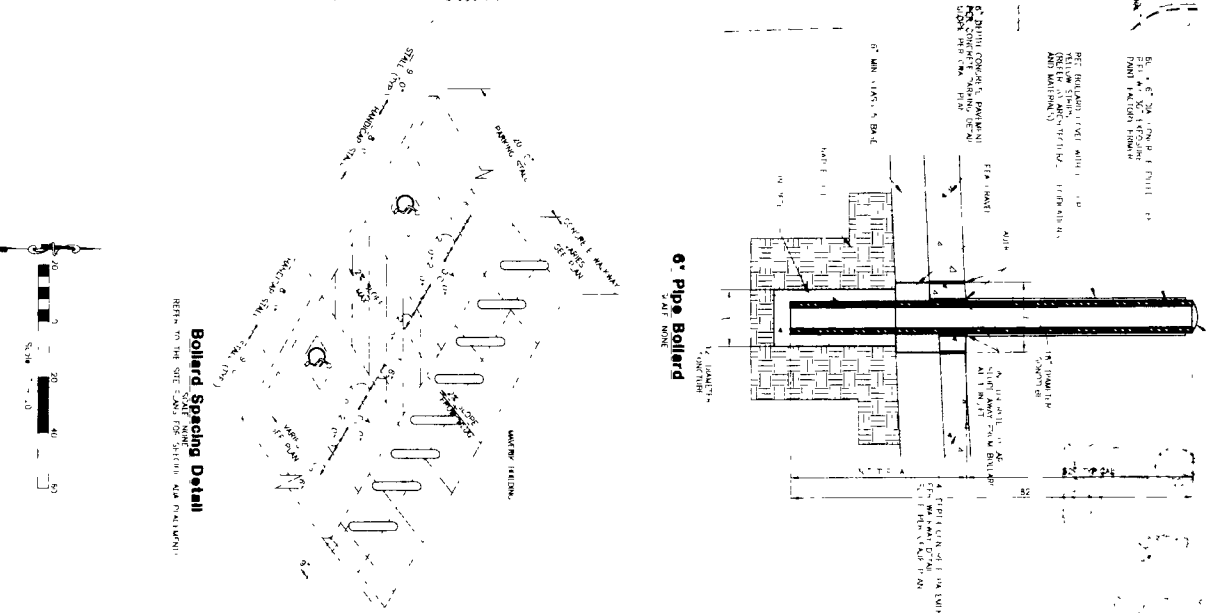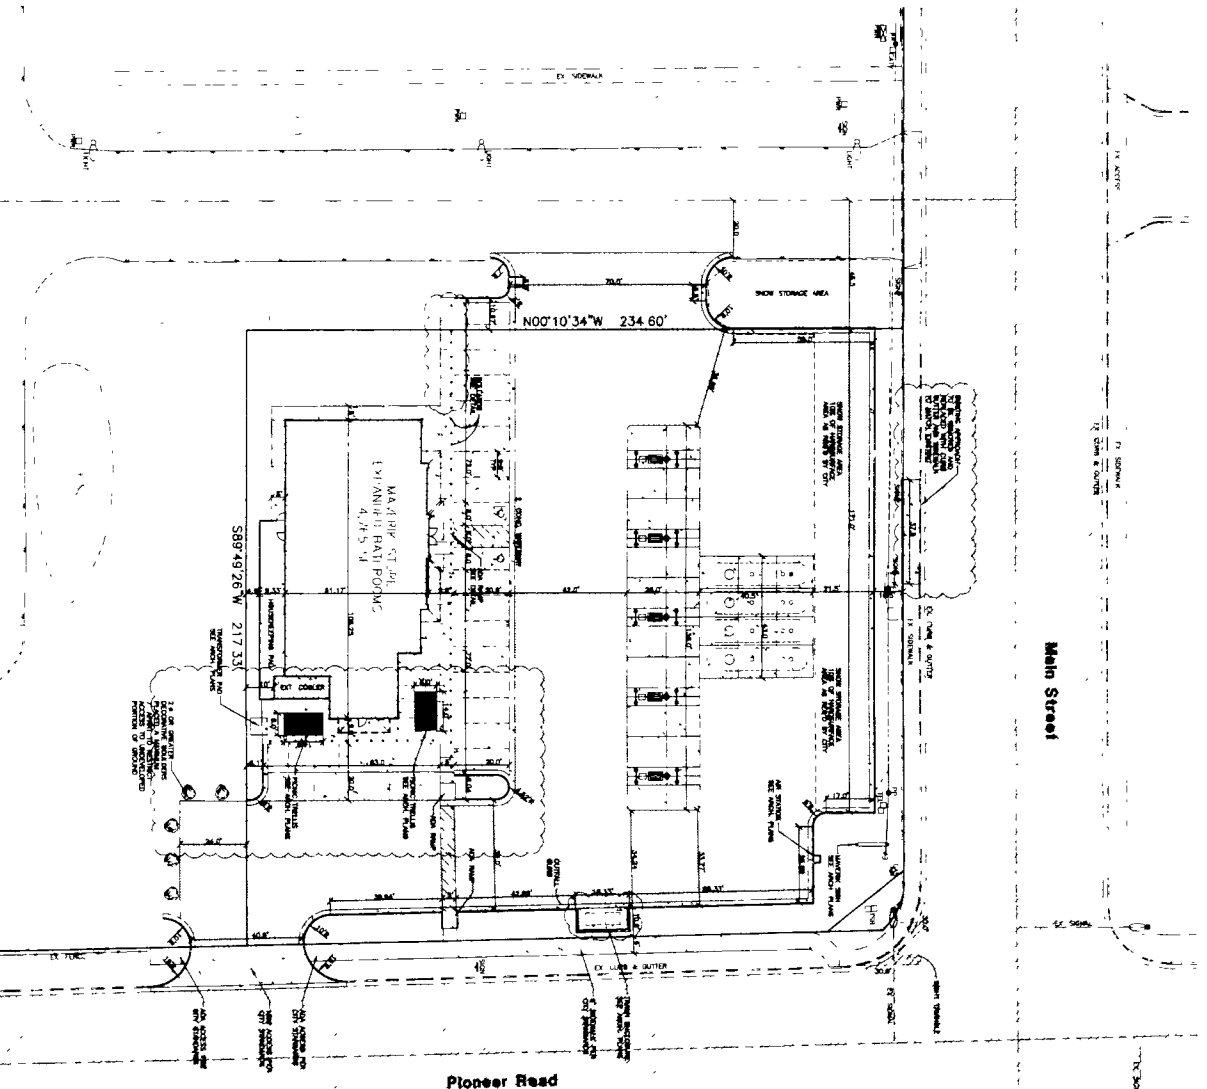

dixon
SOLUTIONS
FOR THE FUTURE









MAVERIK

ADVENTURES FIRST STOP

STORE # 505

MAVERIK, Inc.
845 W. Main Street
Reburg, ID 83440


PROPOSED

Site Plan


C5

2014 DESIGN