


Premise ID 1M-39

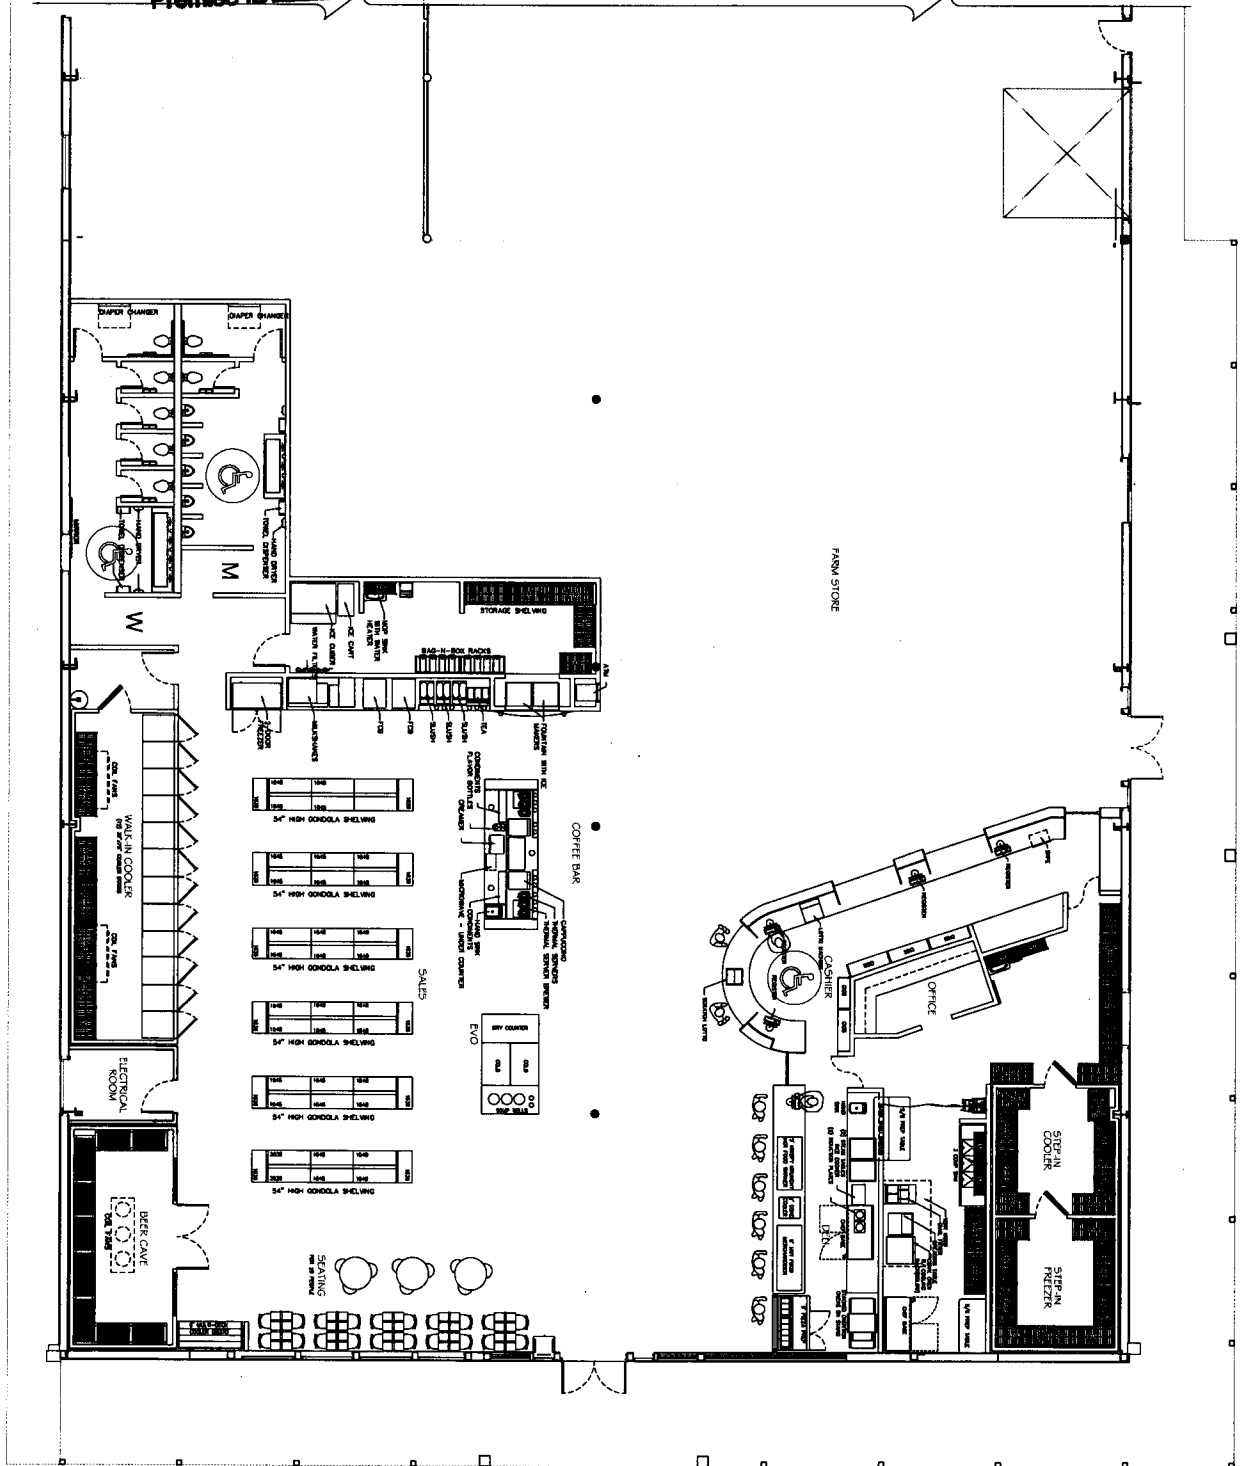

**RECEIVED**  
AUG 14 2018

IDAHO STATE POLICE  
ALCOHOL BEVERAGE CONTROL

APPROVED BY: \_\_\_\_\_  
DATE: \_\_\_\_\_

|            |            |
|------------|------------|
| DESIGN BY  | BY         |
| CHECKED BY | BY         |
| DATE       | 3.05.2017  |
| JOB NUMBER | 2008       |
| SCALE      | 1/8"=1'-0" |
| SHEET      | OF         |

VALLEY WIDE CO-OP  
REXBERG, ID  
STORE LAYOUT PLAN

DESIGN POSSESSION CLAIM  
THIS LAYOUT IS THE PROPERTY OF PARAGON SOLUTIONS AND SHALL REMAIN THE PROPERTY OF PARAGON SOLUTIONS. ANY REUSE OR REPRODUCTION OF THIS LAYOUT WITHOUT THE WRITTEN PERMISSION OF PARAGON SOLUTIONS IS STRICTLY PROHIBITED. PARAGON SOLUTIONS SHALL NOT BE RESPONSIBLE FOR ANY DAMAGES OR LOSSES INCURRED BY ANYONE USING THIS LAYOUT. THE USER OF THIS LAYOUT SHALL BE RESPONSIBLE FOR OBTAINING ALL NECESSARY PERMITS AND APPROVALS FROM THE APPROPRIATE AUTHORITIES. 



**PARAGON  
SOLUTIONS**

201 MAIN STREET, SUITE 1150 | FORT WORTH, TEXAS 76102 | PHONE: 817-877-7171