



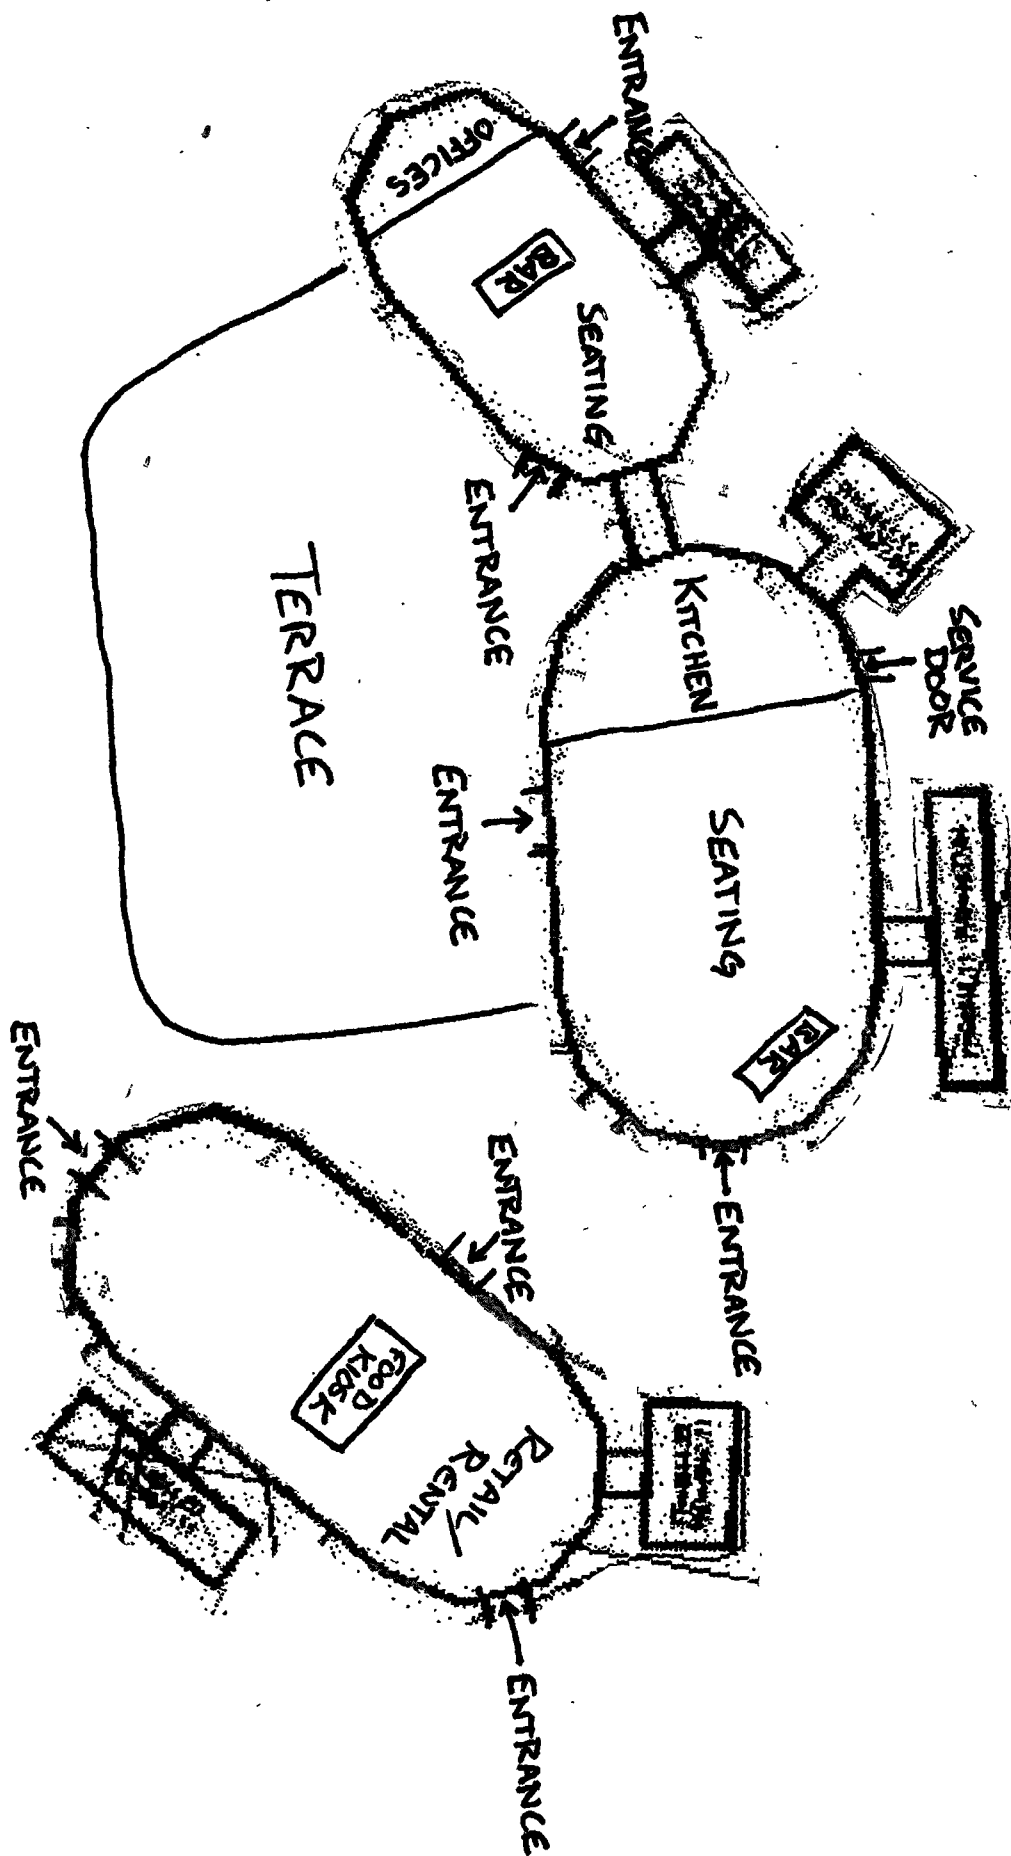

RECEIVED
AUG 27 2015
IDAHO STATE POLICE
ALCOHOL BEVERAGE CONTROL

TAMARACK RESORT MEMBERS LODGE CONDOMINIUM

Located in Lot 9, Tamarack Resort Village, Phase 1
In the SE 1/4 of the NW 1/4 of Section 5, T.15N., R.3E., B.M.
Valley County, Idaho

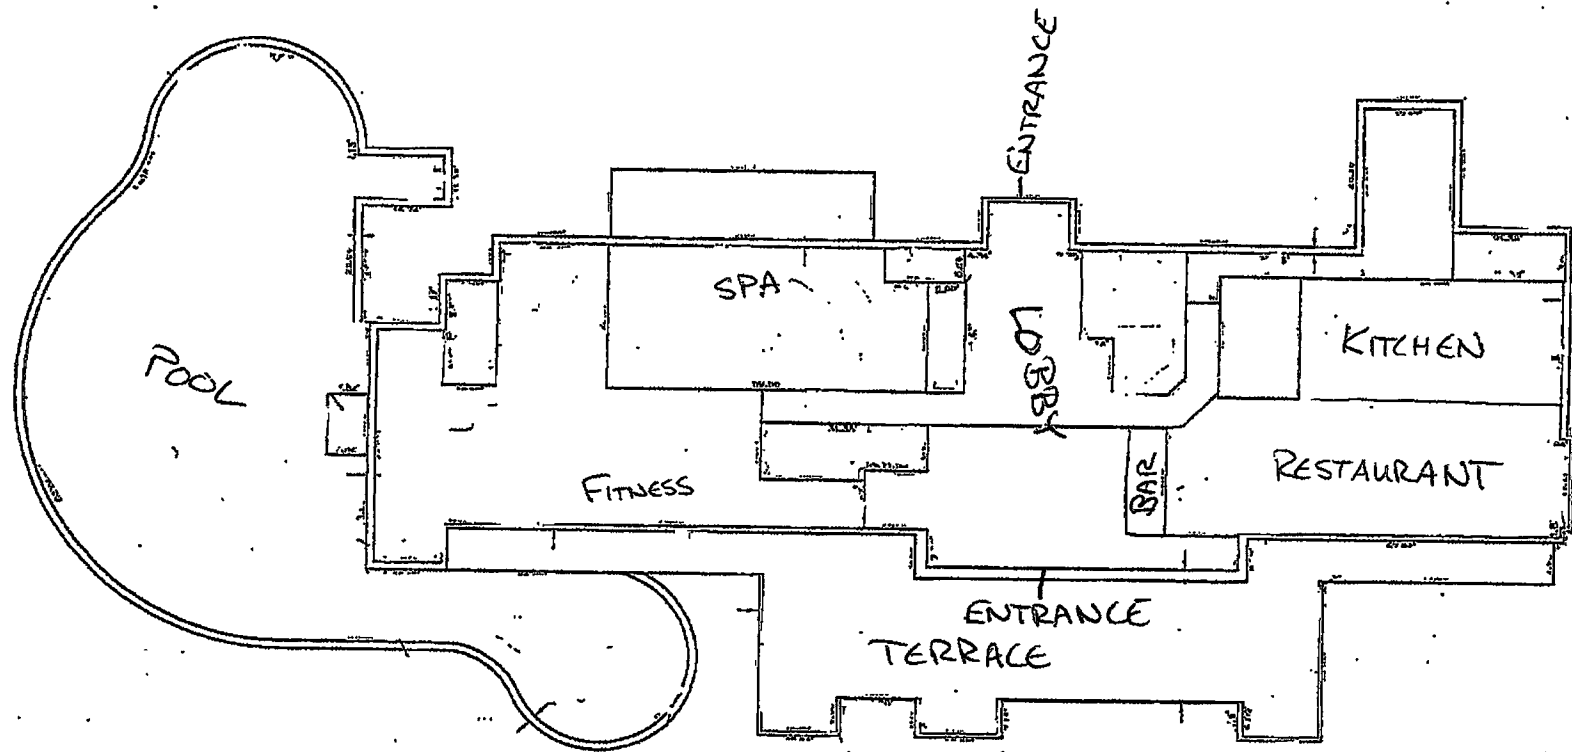

LEVEL 1-1 FLOOR DIAGRAM

SECHS ENGINEERING, INC.
McCall, Idaho

SHEET NO. 4 OF 10

RECEIVED

SEP 16 2015

IDAHO STATE POLICE
ALCOHOL BEVERAGE CONTROL

18ITE PLAN
SCALE 1" = 50'


VILLAGE DRIVE

VILLAGE DRIVE

DECLINED

AUG 27 2015

IDAHO STATE POLICE
ALCOHOL BEVERAGE CONTROL

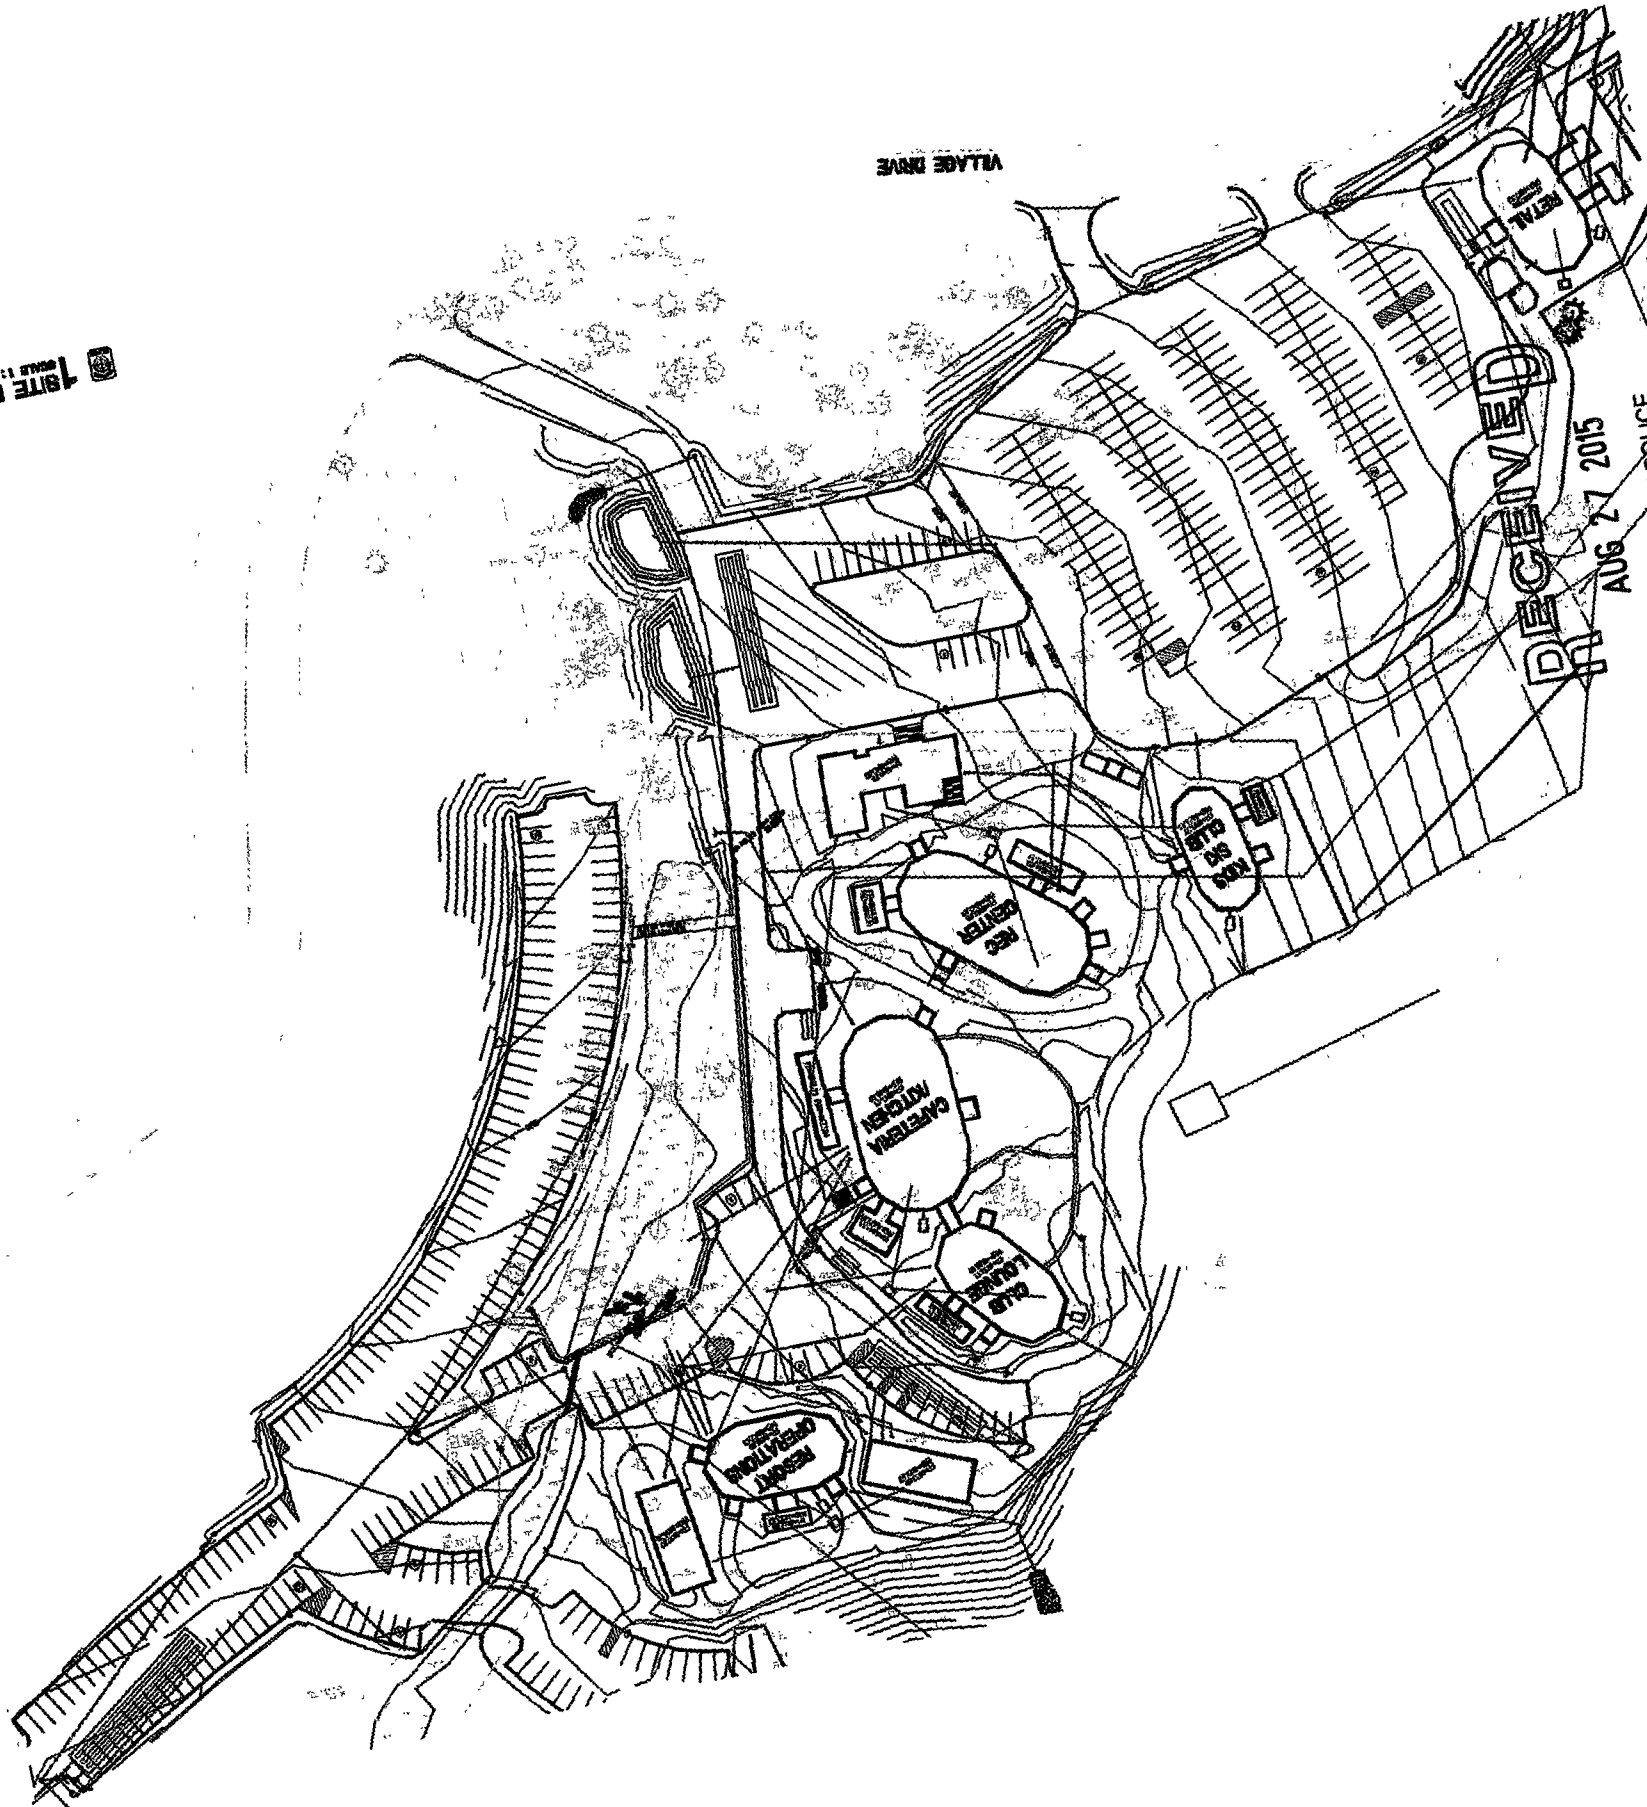

RECEIVED

INFORMATION
1-800-321-1986

LYLE NELSON
TRAILS

