


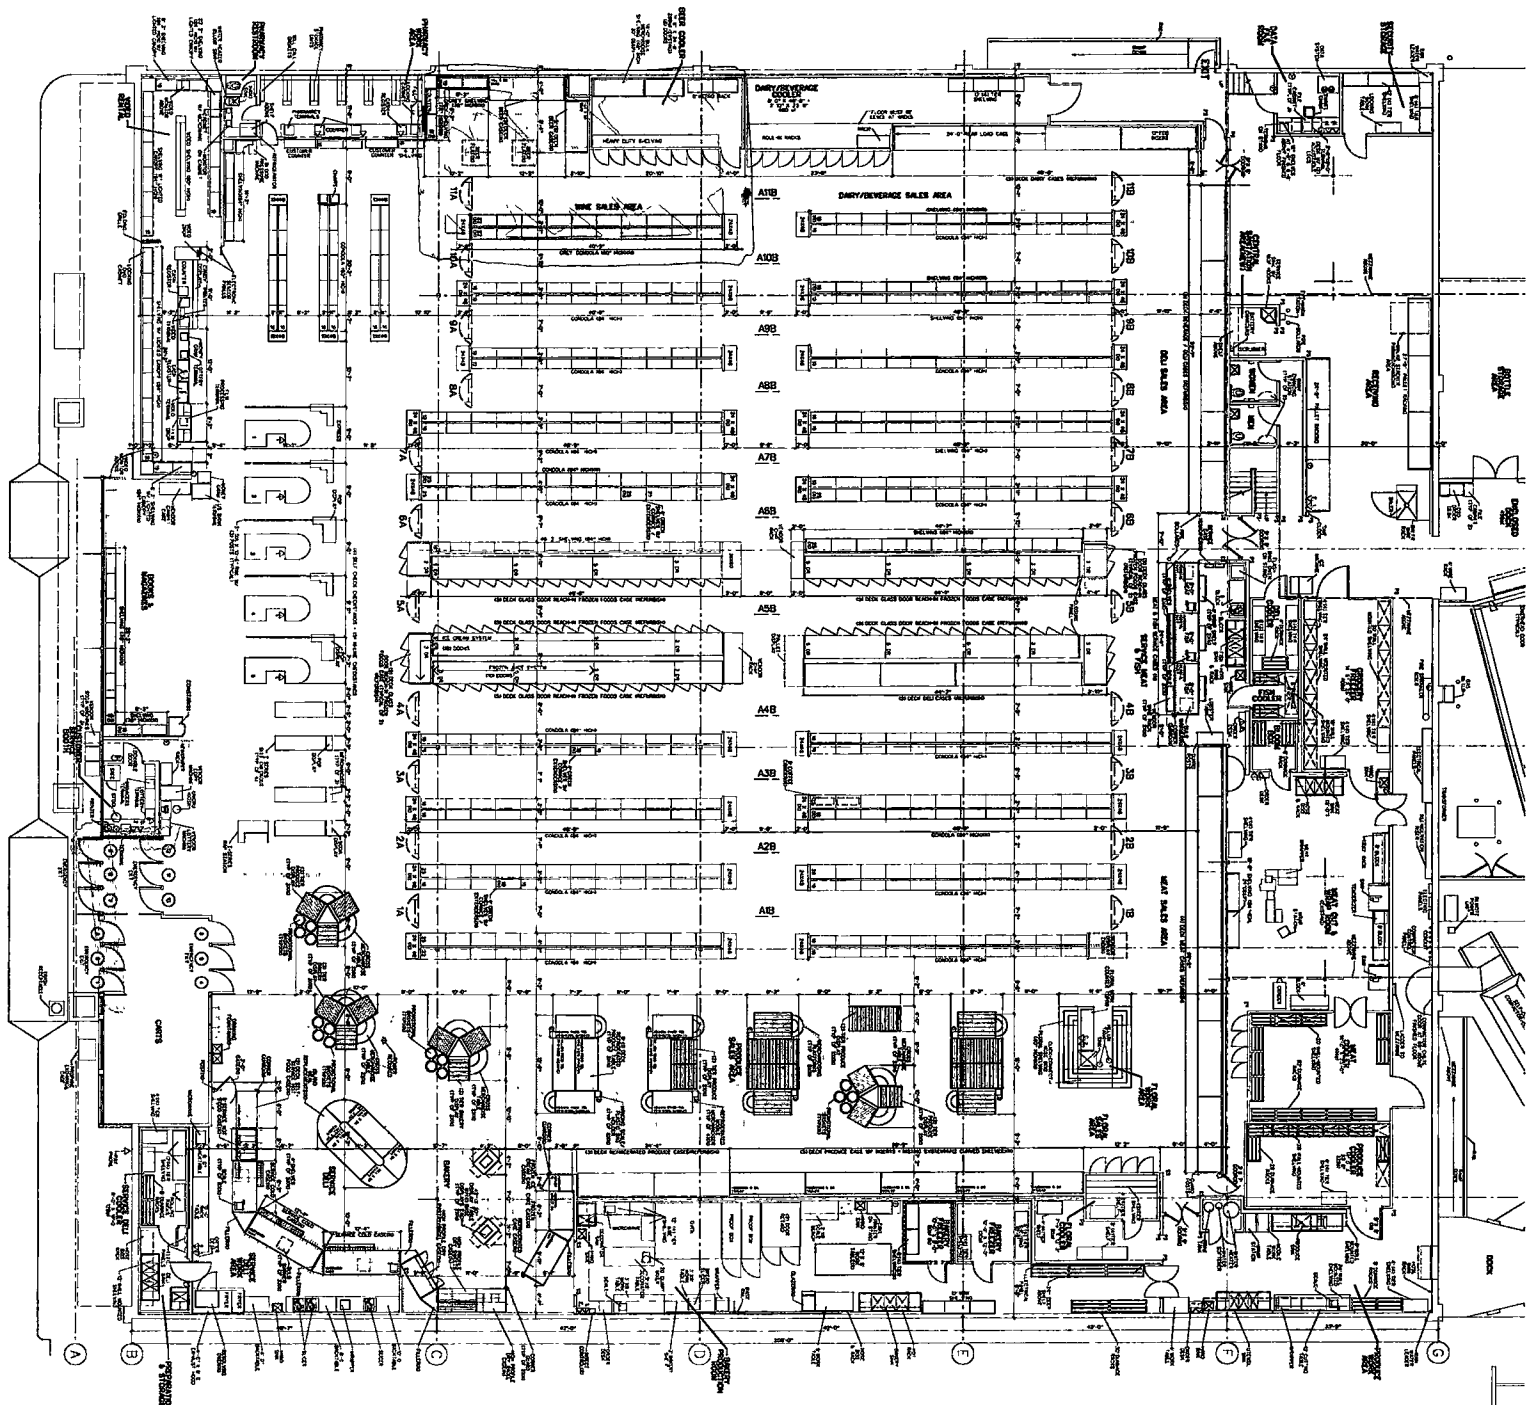

Store 138

MEZZANINE PLAN

