


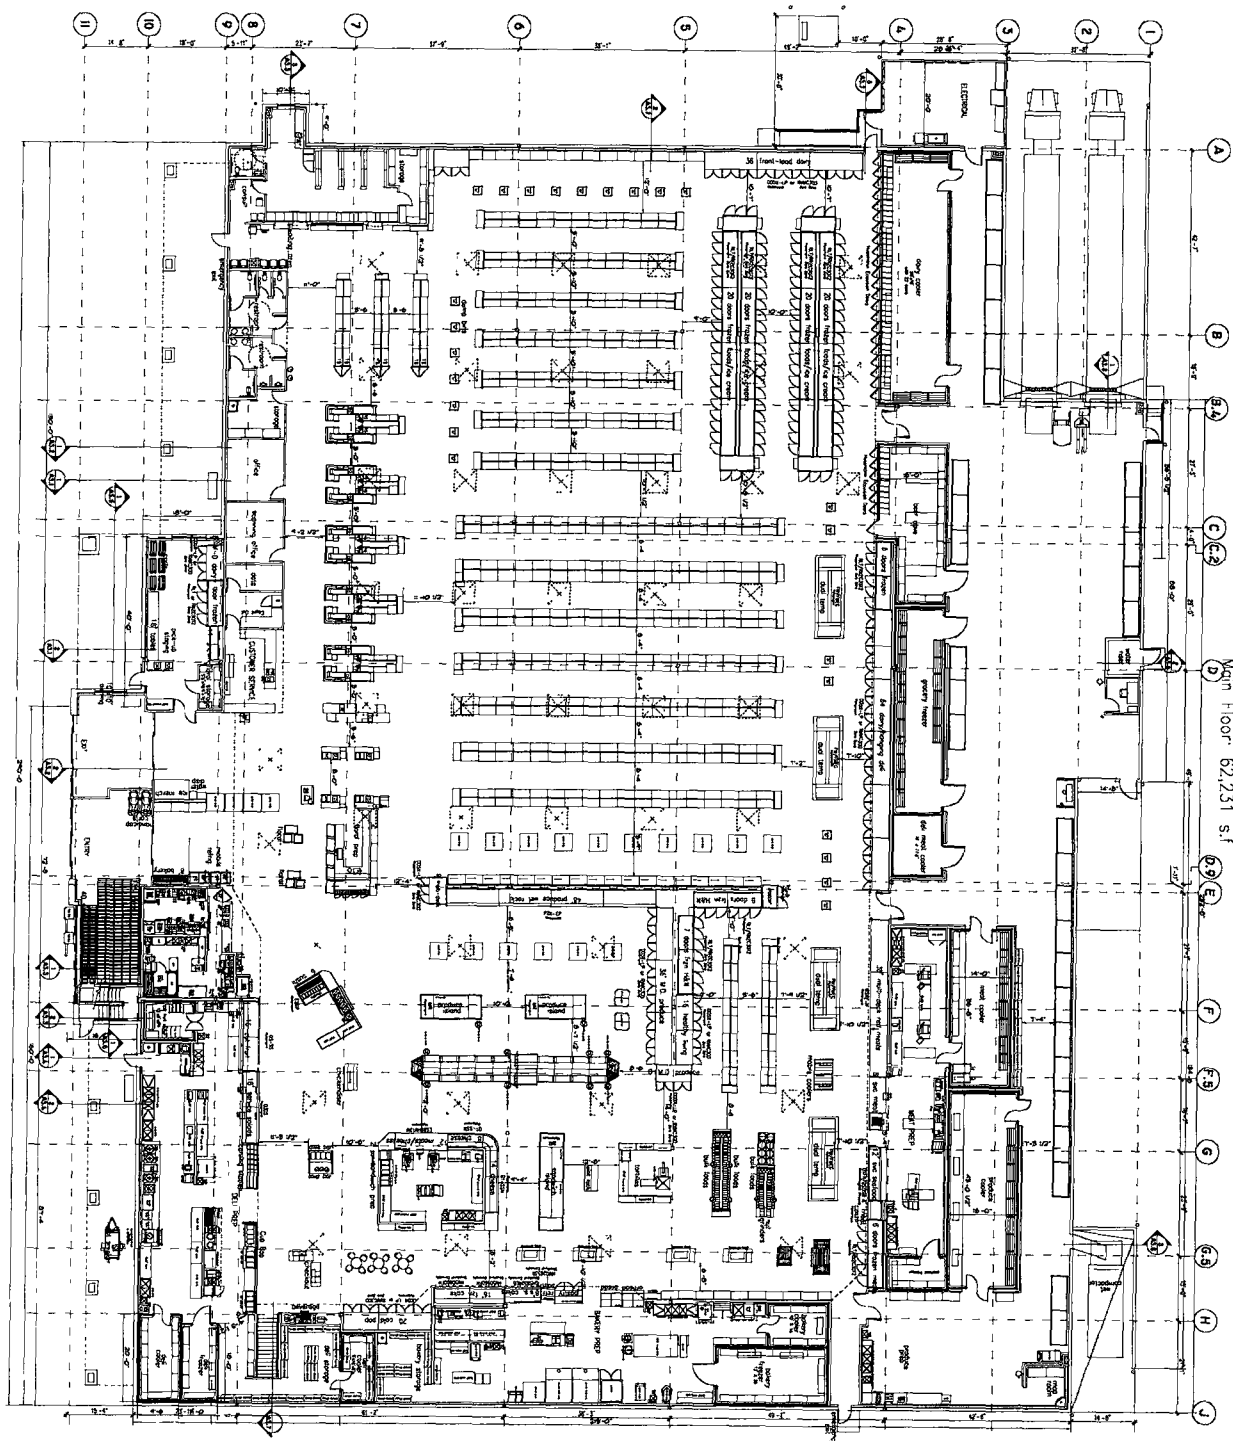

Brouim's - Idaho Falls, Idaho
Main Floor - 62,231 s.f.

RECEIVED

AUG 14 2015

IDAHO STATE POLICE
ALCOHOL BEVERAGE CONTROL