
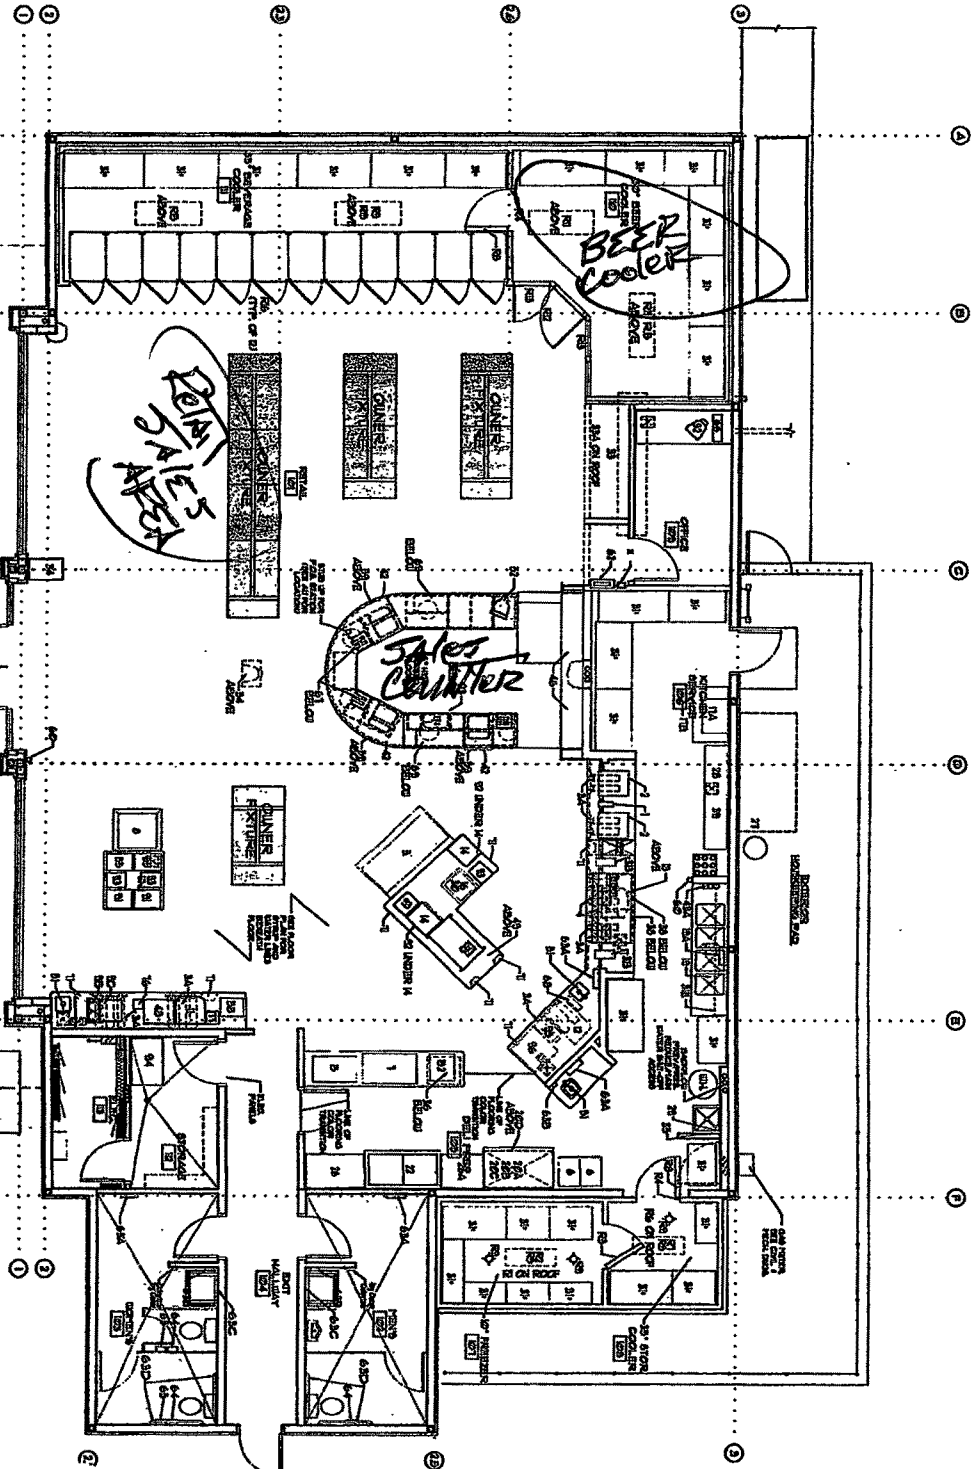


Lincoln Rd

Ammon Rd

21 EQUIPMENT PLAN
ASL SCALE 1/4" = 1'-0"

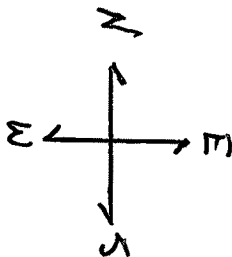

RECEIVED

OCT 19 2007

IDAHO STATE POLICE
ALCOHOL BEVERAGE CONTROL



MAVERICK
Adventure's Best

STORE # 385
MAVERICK, INC.
515 CORNER OF AMMON
AND LINCOLN RD
AMMON, ID 83408

DATE: 10/19/07

DISTRIBUTION SET

PROJECT NO.
SHEET NO.
SHEET TITLE
EQUIPMENT
LOCATION PL

EQUIPMENT
LOCATION PL

F-1.2