


Foggliter Cafe

1003 3rd St
McCall ID 83638

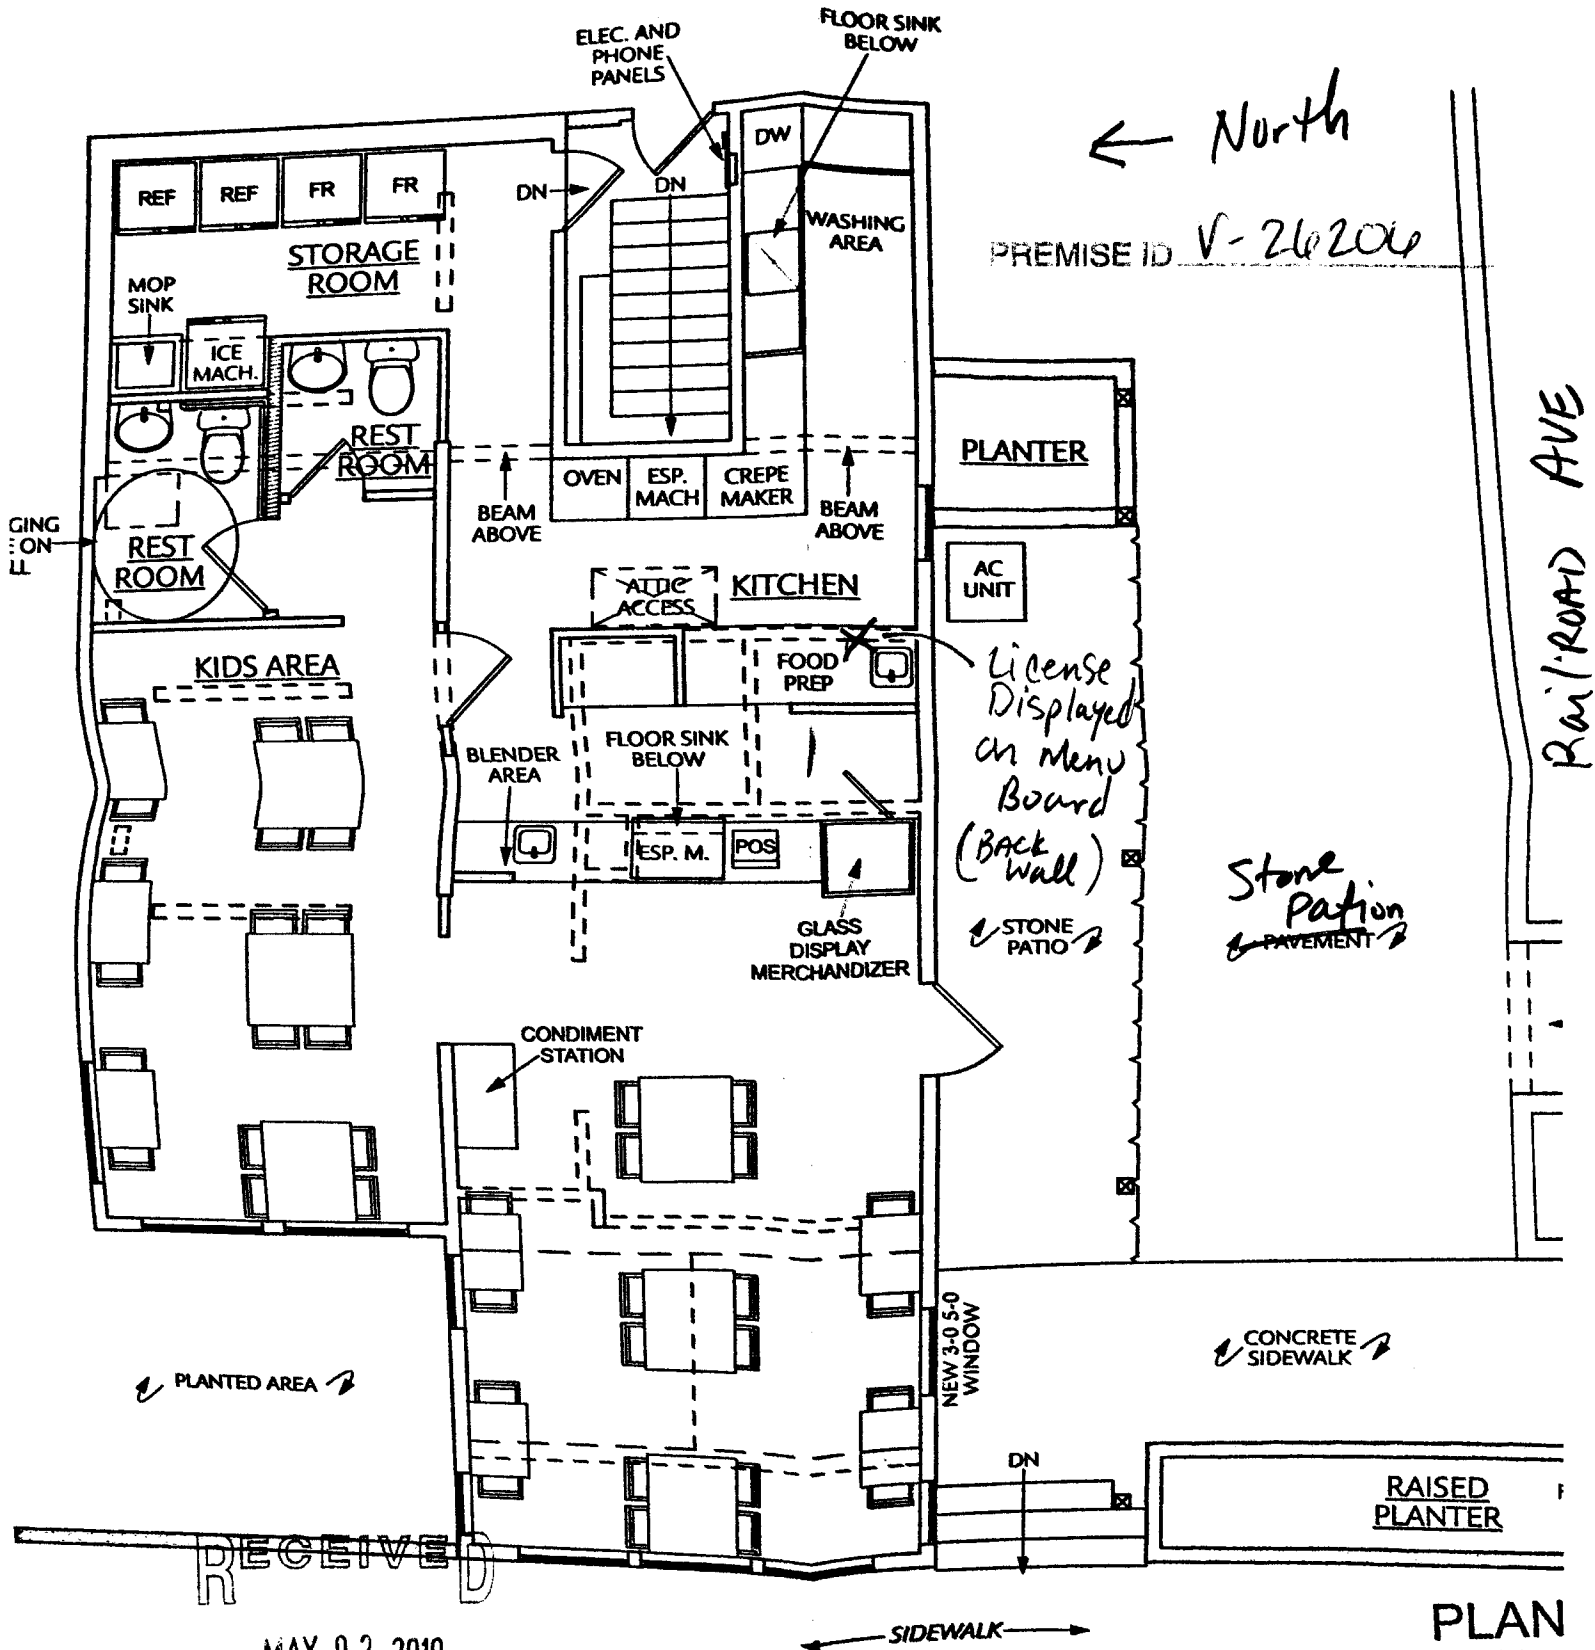

RECEIVED

MAY 02 2019

IDAHO STATE POLICE
ALCOHOL BEVERAGE CONTROL

3rd Street

PLAN

Approved plans & modified or altered official, and all we accordance with granting of a perm computations she approval of, any v or any other ordi