
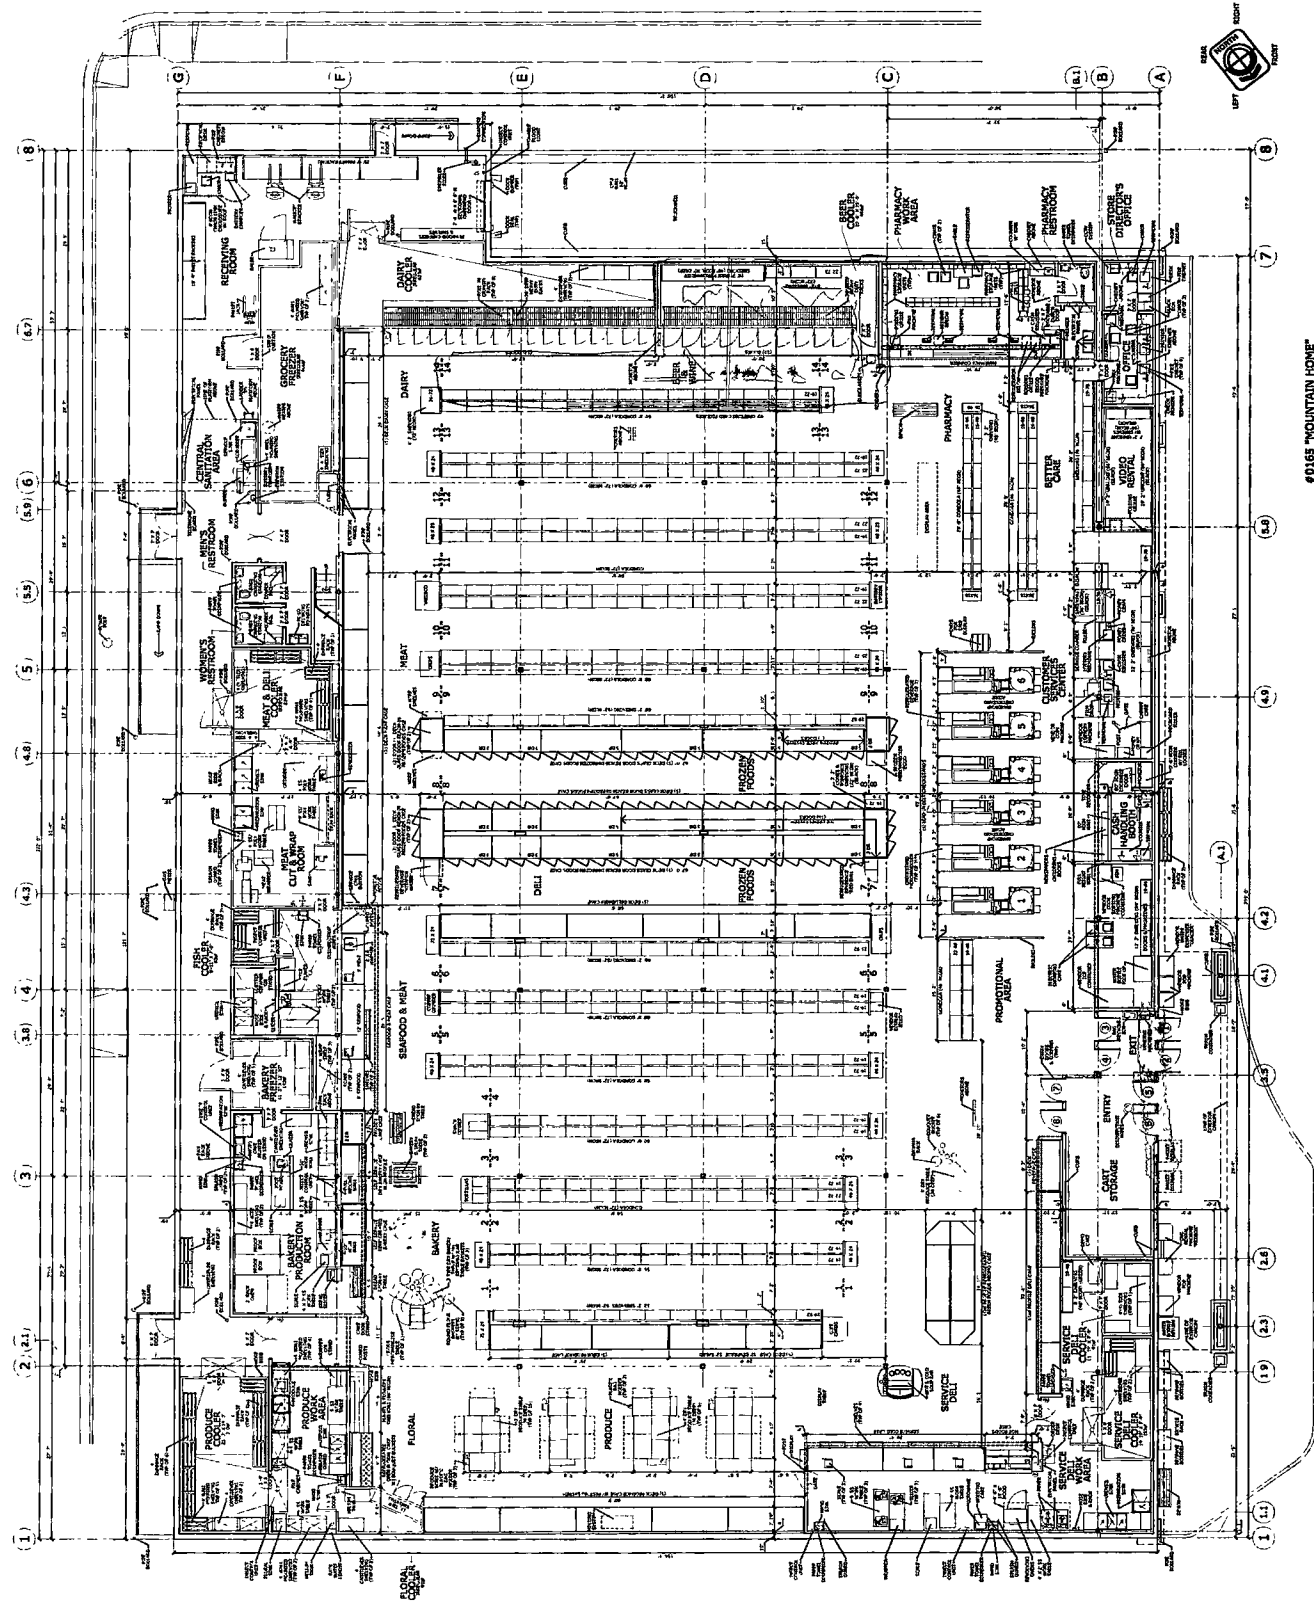


Store 145
 PROJECTED
 MAY 08 2013
 ALCOHOL CONTROL

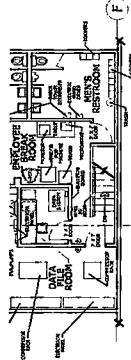

#0165 "MOUNTAIN HOME"
 528 NORTH MAIN STREET
 MOUNTAIN HOME, IDAHO 83647
 "LOZIER" SHELVING