


Separator Page

Form used to generate separator pages for licenses prior to scanning.

Processor*	Kari Cussins
License Type*	BW
Renewal Year	2019
Premise ID*	1L-36
Issue Date*	12/12/2017
County*	Latah
Expiration Date*	1/31/2019
License Number*	1510
Licensee	Mark Deleve
DBA	Third Street Market Place
Officers / Members / Sole Proprietors Etc.	
Verified the Following:	<input checked="" type="checkbox"/> Sellers Permit <input checked="" type="checkbox"/> Secretary of State Filing <input checked="" type="checkbox"/> Officers / Members / Sole Prop / Etc <input checked="" type="checkbox"/> Signature / Notary <input checked="" type="checkbox"/> Fees Collected <input type="checkbox"/> All Questions Answered

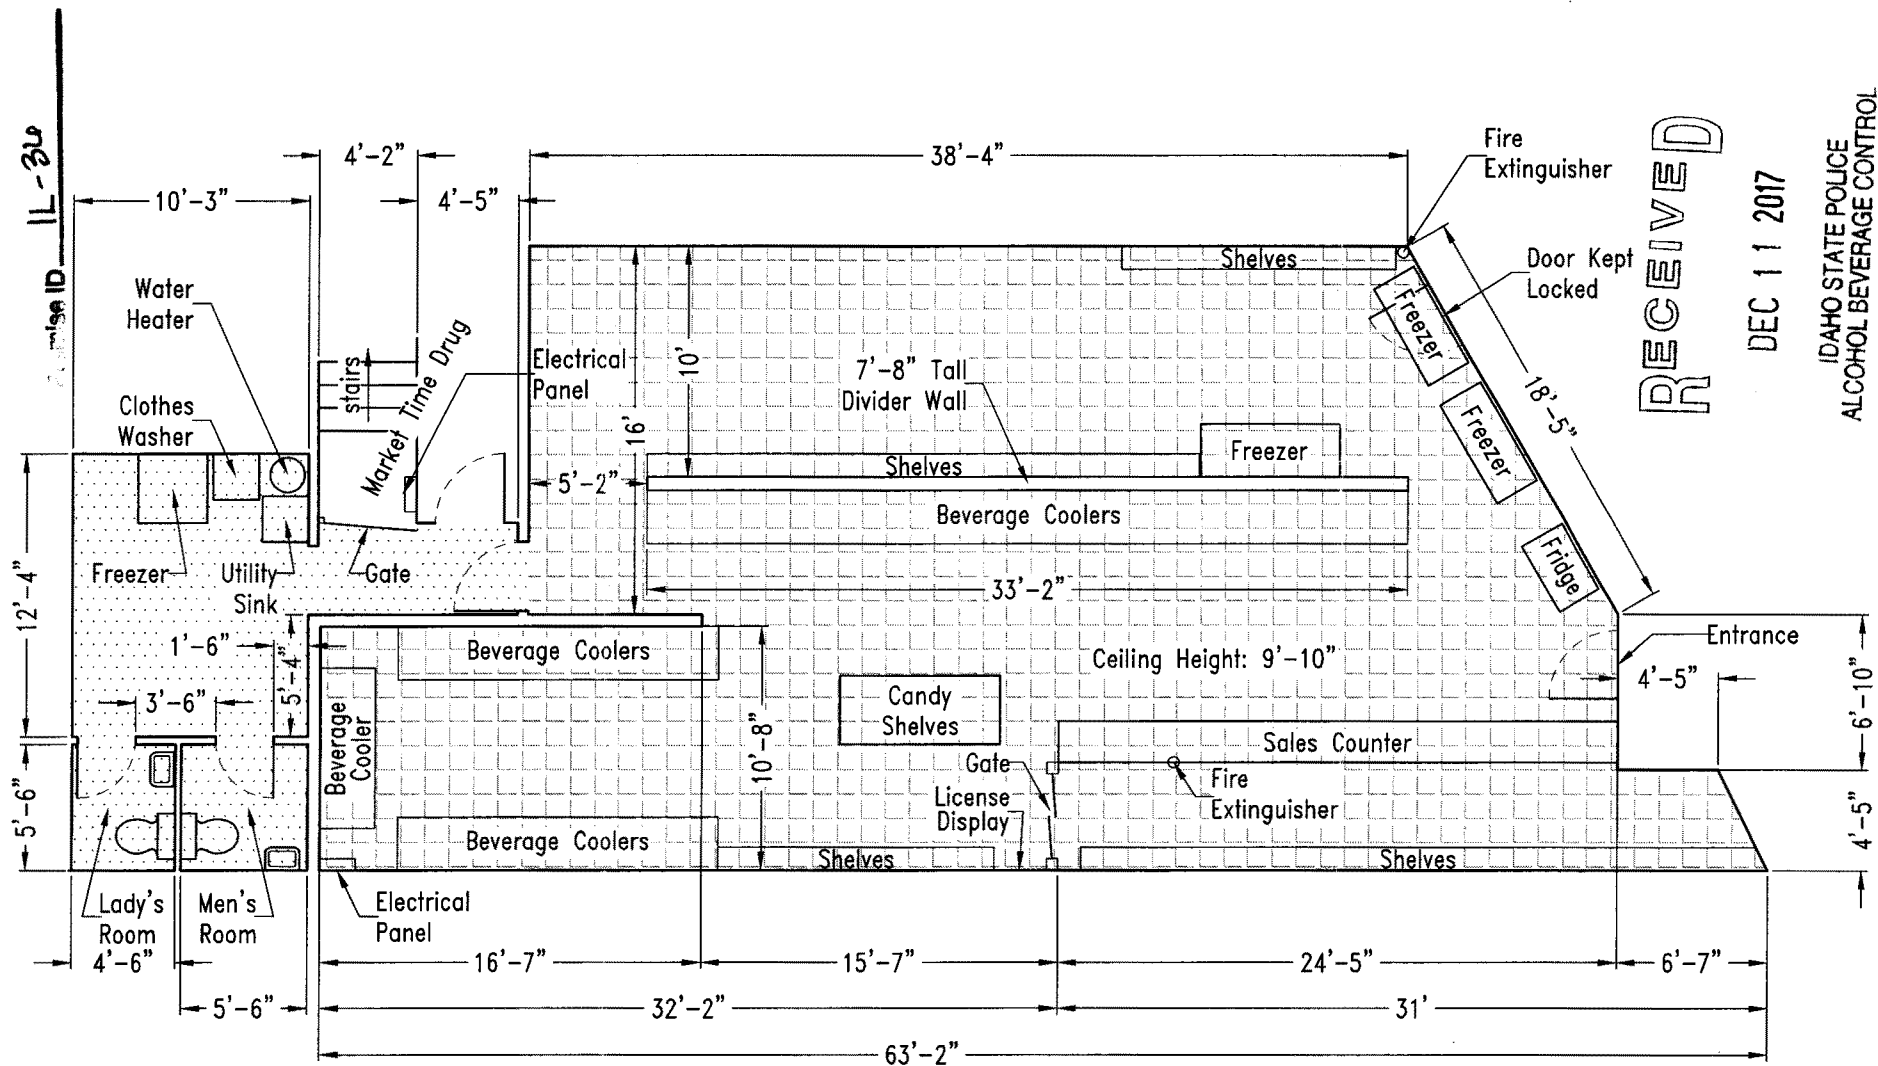

RECEIVED

DEC 11 2017

IDAHO STATE POLICE
ALCOHOL BEVERAGE CONTROL

Third Street Market: 1335 Sq. Ft. ±
Common Area: 220 Sq. Ft. ±
(Shared w/ Market Time Drug)

Third Street Market

217 E. 3rd Street
Moscow, Idaho 83843
Mark Deleve
(208) 882-3231



SCALE: 1/8" = 1'