


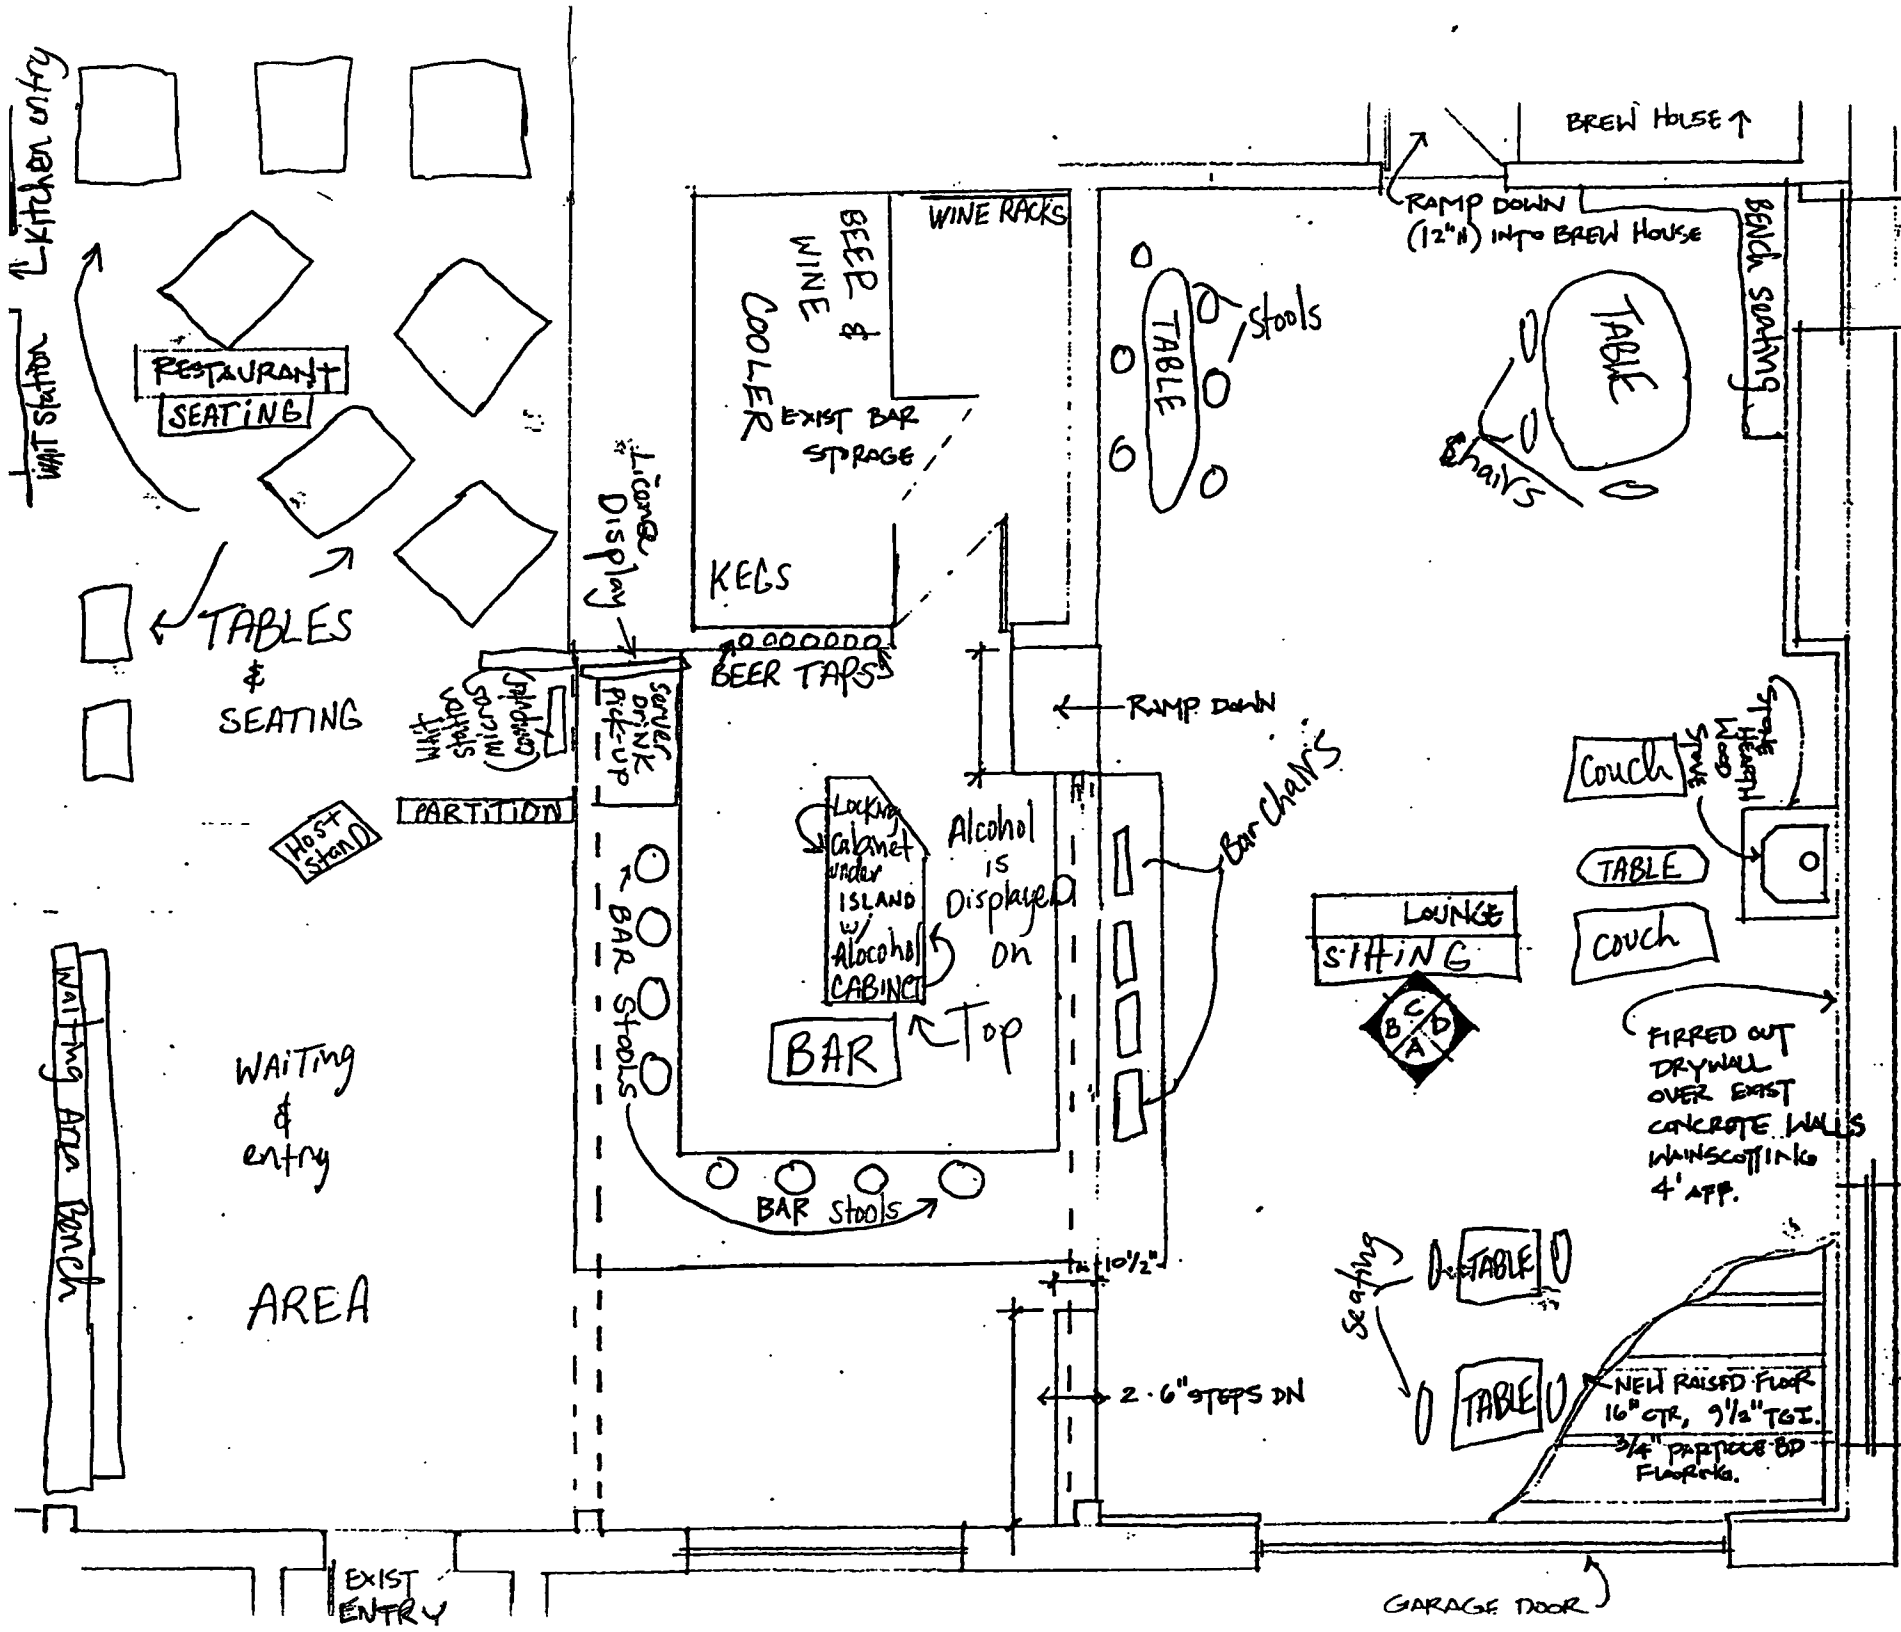

SUN VALLEY BREW. Y. FLOOR PLAN 1/4" = 1'0" 10.5' x 5'10"

