


Belleuve Store Floor Plan (5b-130)

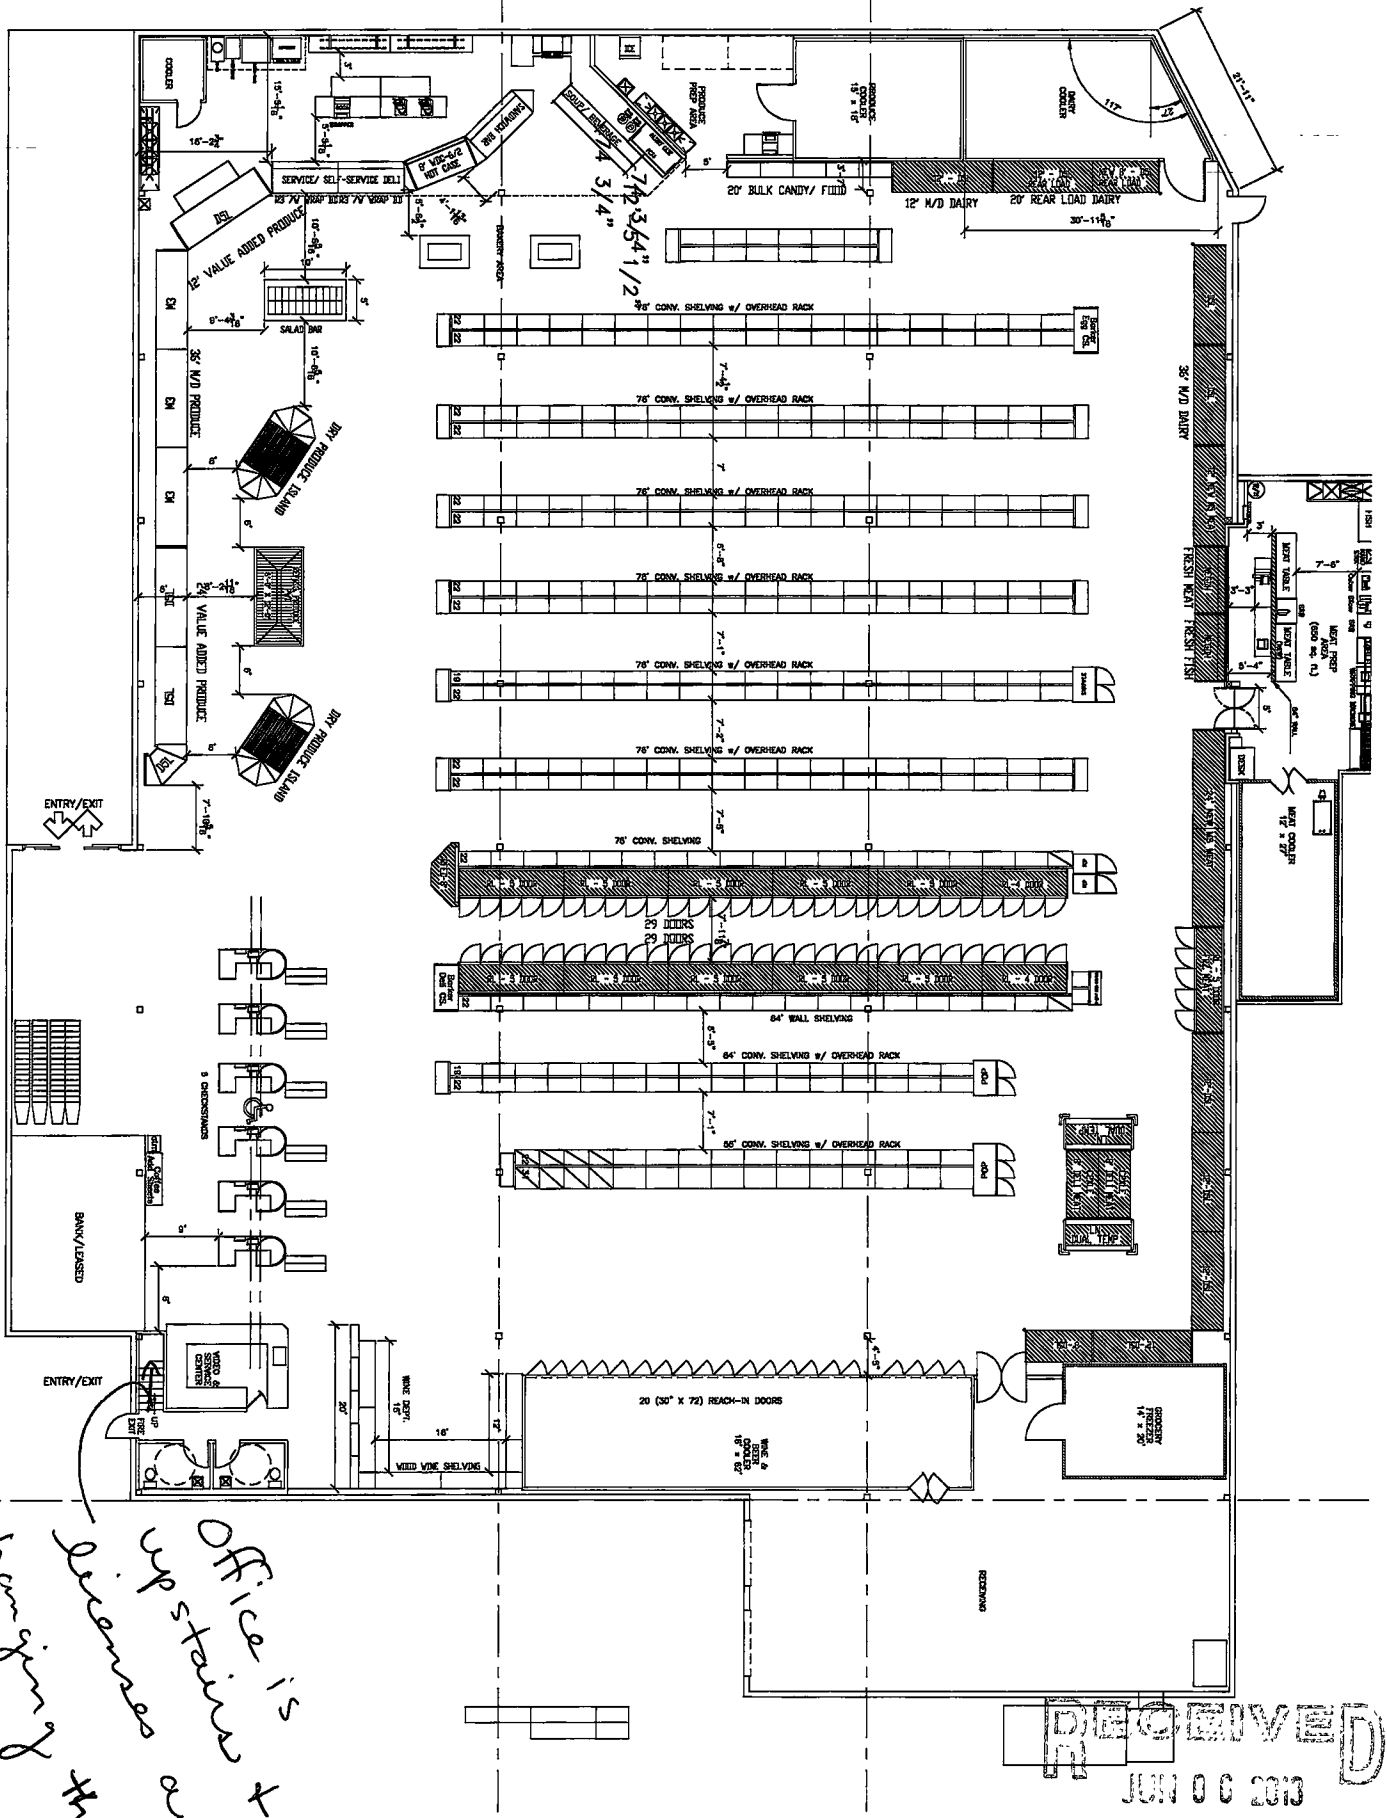

Office is upstairs & dispensers are hanging there

RECEIVED
JUN 06 2013
IDAHO STATE POLICE
ALCOHOL BEVERAGE CONTROL

