


1 LANE DRIVE-THRU
SEE ARCHITECTURAL
DRAWINGS FOR EXACT
LOCATION OF AWNING

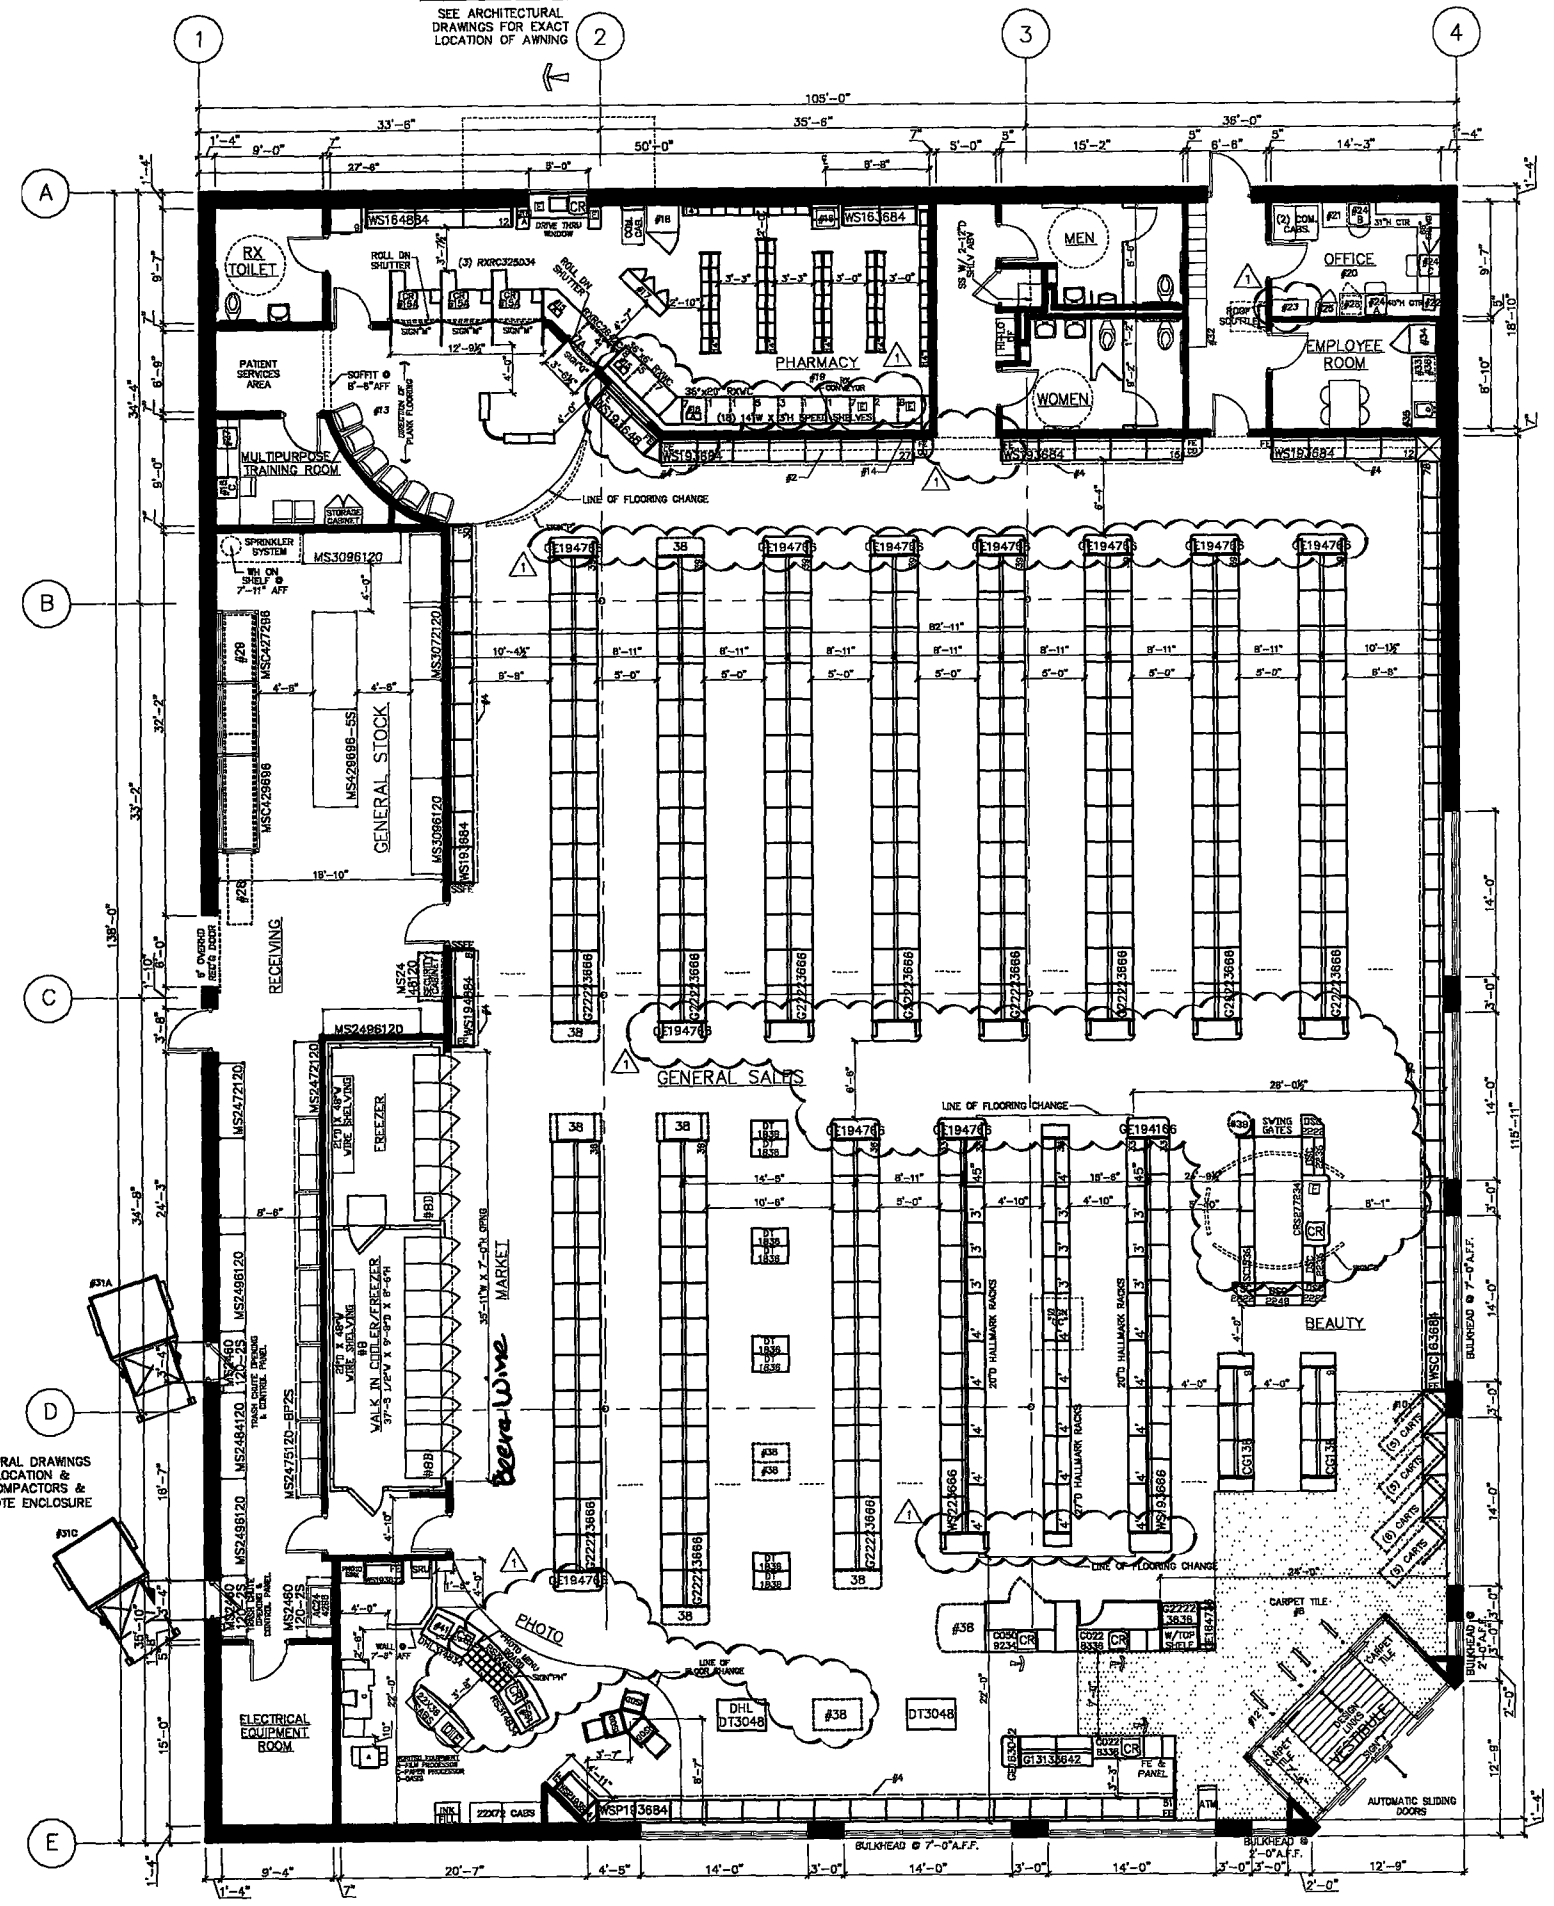

SEE ARCHITECTURAL
DRAWINGS FOR EXACT
LOCATION OF AWNING

ELECTRICAL
EQUIPMENT
ROOM

PHOTO

BEAUTY