


PREMISE ID 2C-18483

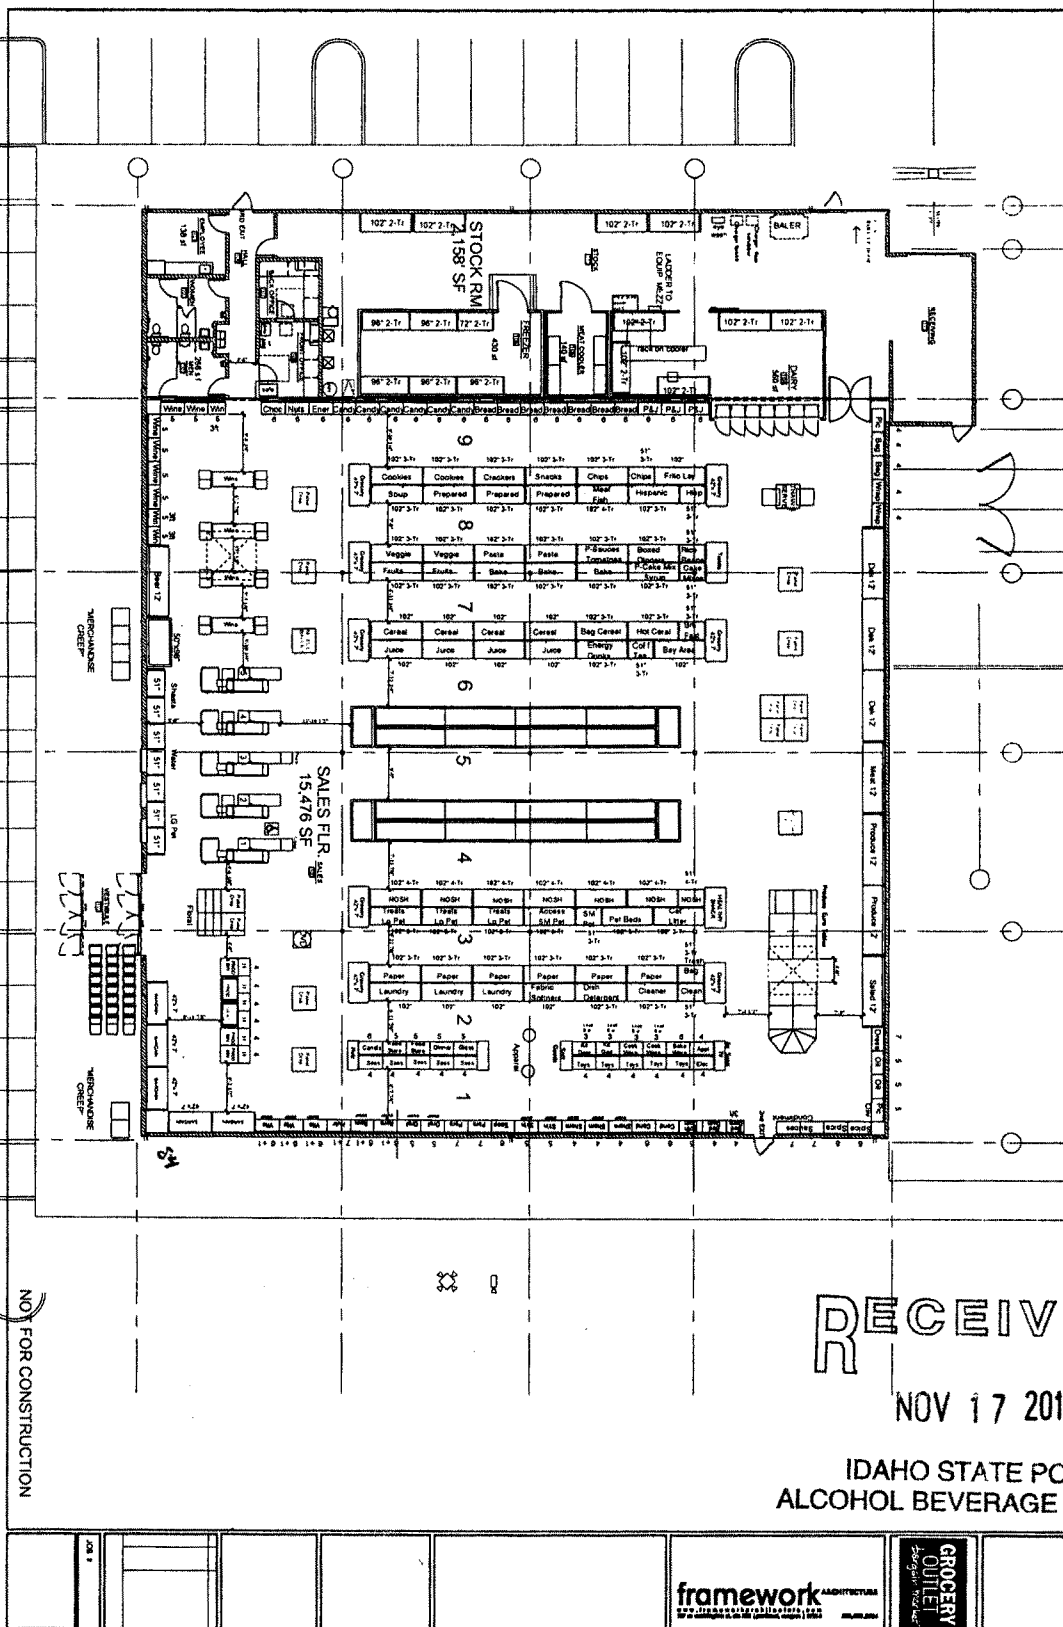

#275 Caldwell Grocery Outlet
Plan Review w/ PS / RH / PM / MF
Final Approved 3/20/15

NO FOR CONSTRUCTION

RECEIVED

NOV 17 2017

IDAHO STATE POLICE
ALCOHOL BEVERAGE CONTROL

framework ARCHITECTURAL

GROCERY
OUTLET