


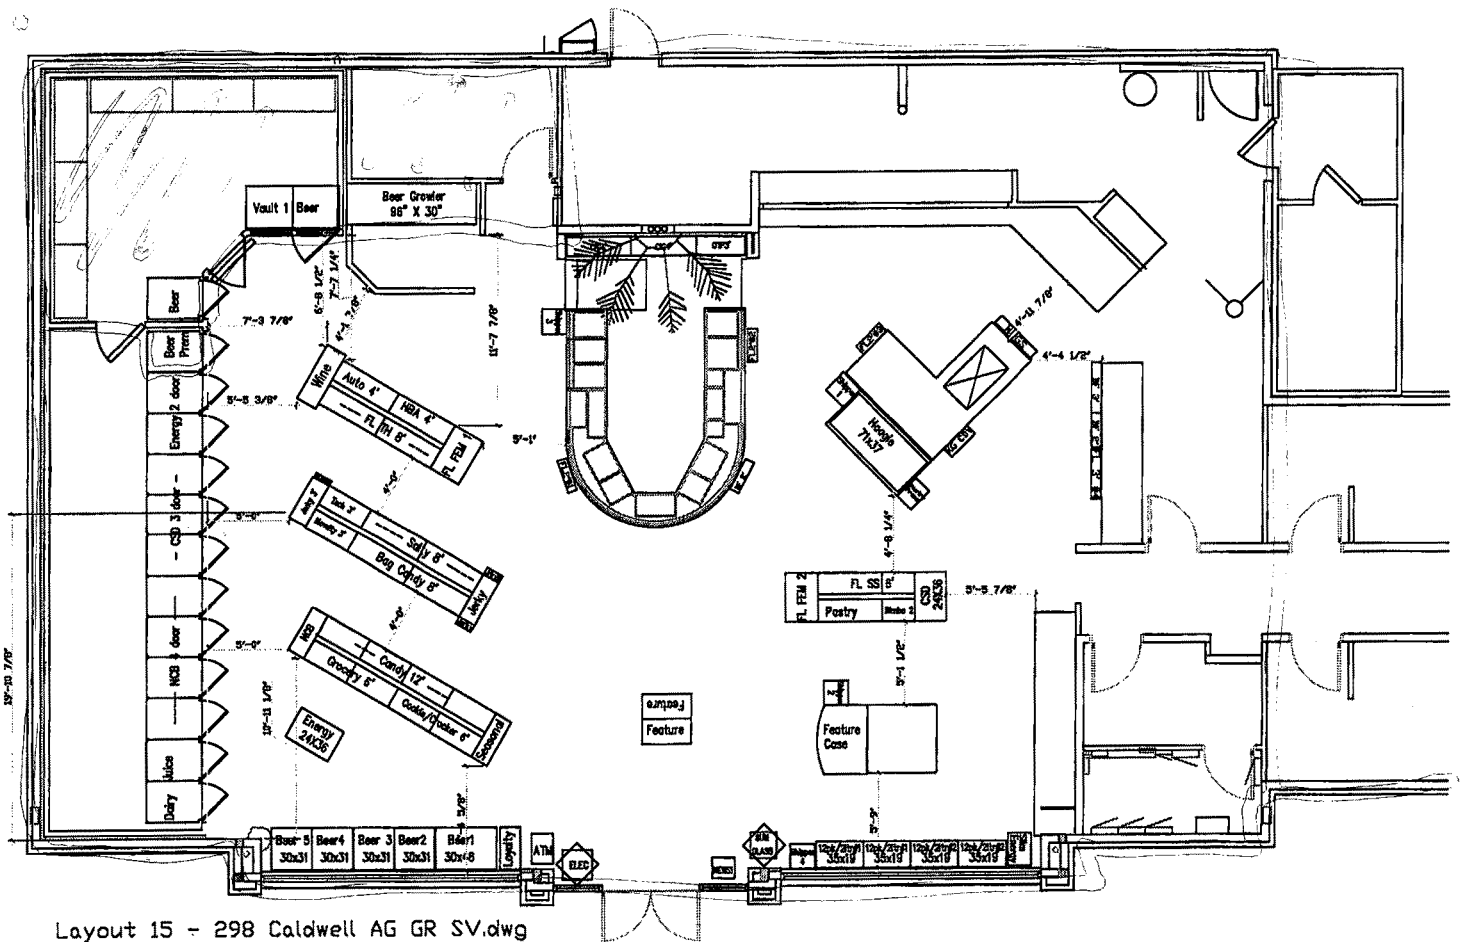

Layout 15 - 298 Caldwell AG GR SV.dwg
 4/7/2017 11:39 AM

Layout 15 Caldwell, ID 298 AG GR SV

RECEIVED
 APR 13 2017
 IDAHO STATE POLICE
 ALCOHOL BEVERAGE CONTROL