
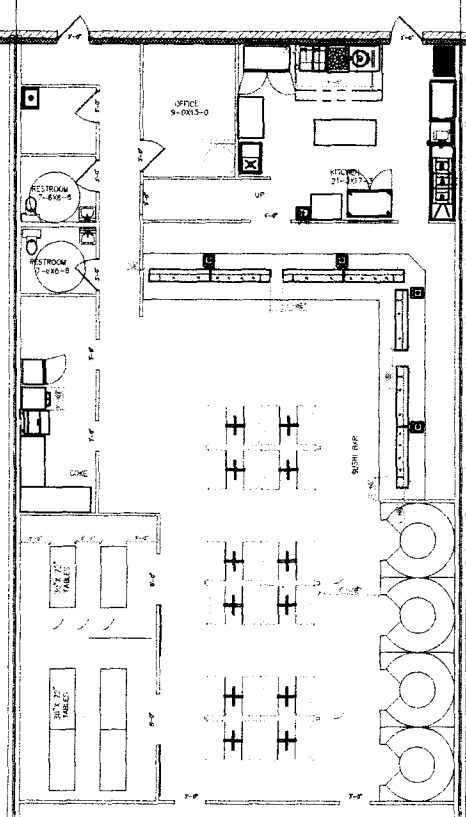


Premise ID **86-22862**

2054 SQ. FT.

7

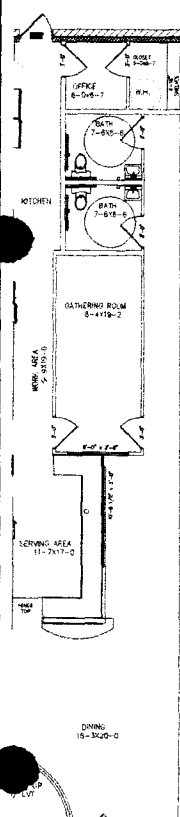

4024 SQ. FT.
90 SQ. FT. MEC. ROOM
4114 TOTAL SQ. FT.

1939 SQ. FT.

3454 S. 25th E

3400 S. 25th E

3442 S. 25th E

3436 S. 25th E

3424 S. 25th E

3418 S. 25th E

3412 S. 25th E

SODA TSUNAMI
1600 SQ. FT.
3460 S. 25th E.

SUSHI TIME
3,579 SQ. FT.
3448 S. 25th E.

KINGSBOROUGH
TENANT LAYOUT
RETAIL SPACE
1,600 SQ. FT. RENTED SODA TSUNAMI
3,579 SQ. FT. RENTED SUSHI TIME

DEBBIE HILL
1640 TOTAL

RECEIVED

NOV 17 2017

IDAHO STATE POLICE
ALCOHOL BEVERAGE CONTROL

Bare Equipment
Restaurant
Design & Supplies
www.bareequipment.com
Twin Falls, ID 83301
198 Locust St. S.
Phone (208) 733-4221
Fax (208) 733-4308
Boise, ID 83709
8648 W. Elisa St.
Phone (208) 345-5793
Fax (208) 319-1124
Idaho Falls, ID 83401
925 Turnbull Dr.
Phone (208) 528-6233

#

JOB NAME & LOCATION:

DRAWN BY: #


SCALE: #

SHEET NUMBER:

#

OF: #

PREMISE ID 8B-22862

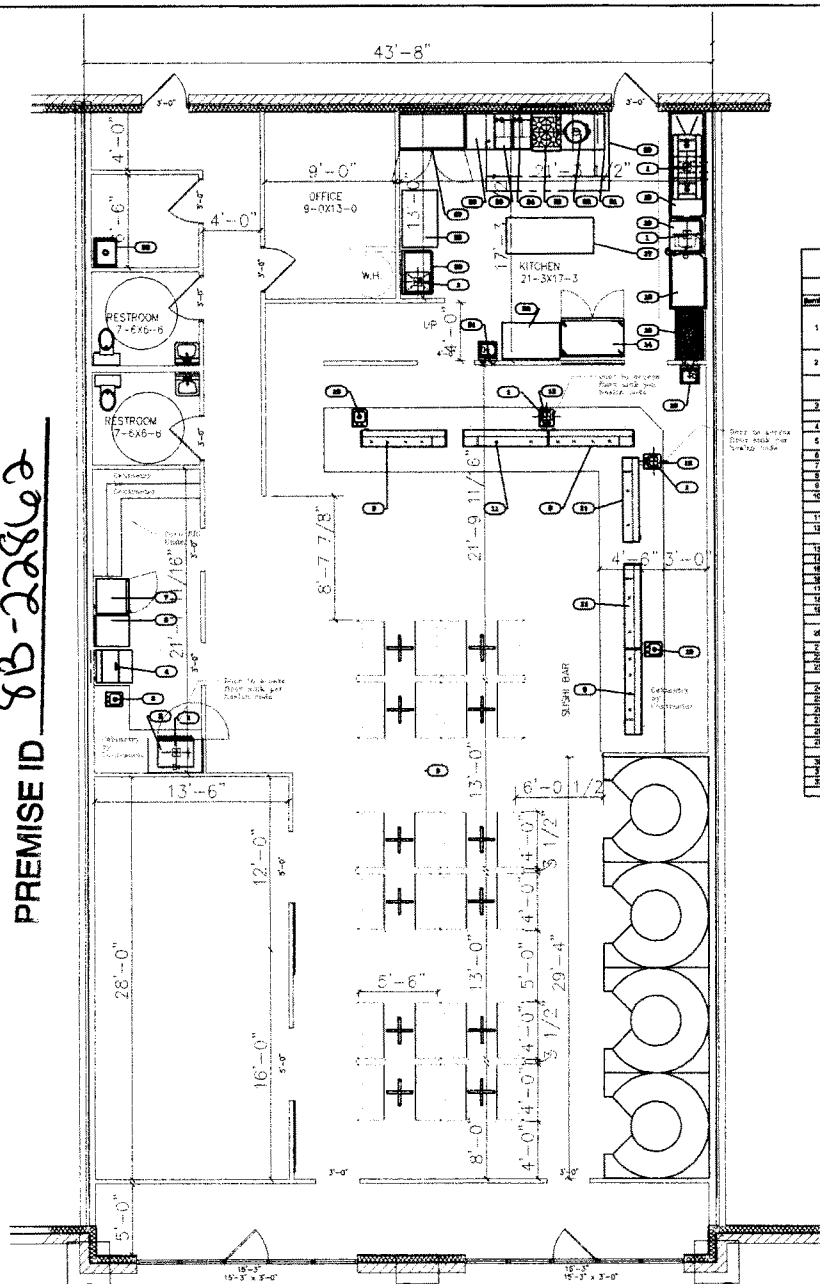

3400 S. 25th E. SUSHI TIME 3442 S. 25th E
3,579 SQ. FT.
3448 S. 25th E.

[illegible]

RECEIVED

NOV 17 2017

IDAHO STATE POLICE
ALCOHOL BEVERAGE CONTROL

JOBS NAME & LOCATION:

DRAWN BY:
Andrew Carroll

SCALE:
 $1/4" = 1'$

SHEET NUMBER:

Sushi Time
Idaho Falls, ID

1

OF: 1



Twin Falls, ID 83301
198 Locust St. S.
Phone (208) 733-4221
Fax (208) 733-4308

Bolse, ID 83709
8548 W Elisa St.
Phone (208) 345-5793
Fax (208) 319-1124

Idaho Falls, ID 83401
925 Turnbull Dr.
Phone (208) 528-6233