



RECEIVED
 DEC 14 2011
 IDAHO STATE POLICE
 ALCOHOL BEVERAGE CONTROL

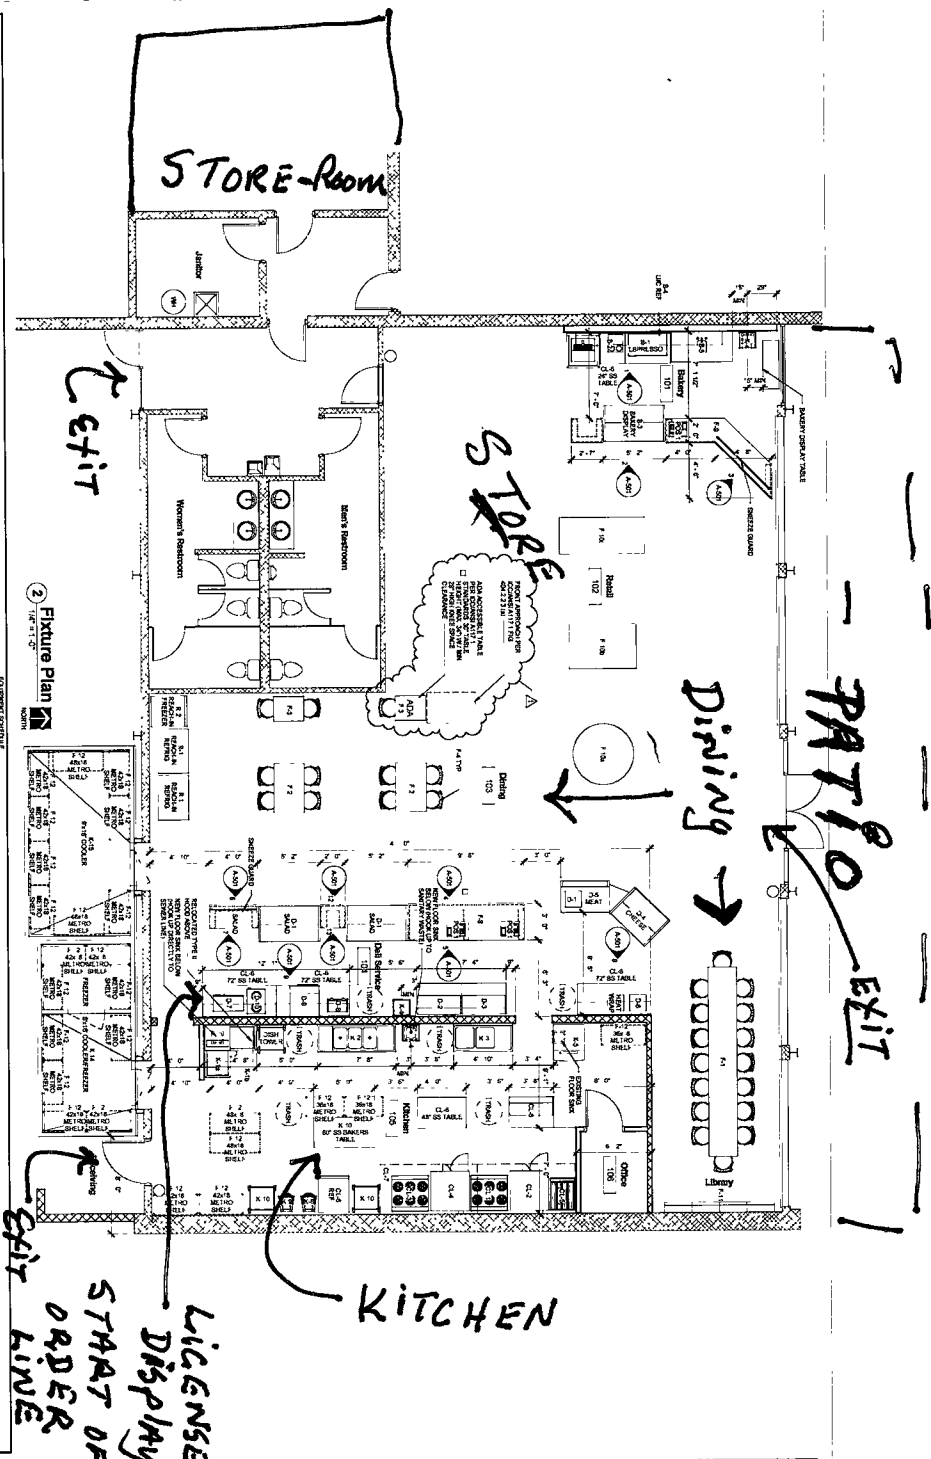


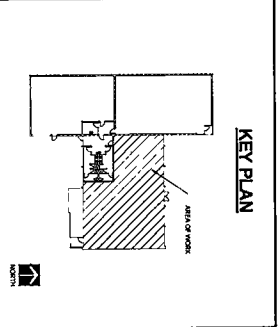

A Tavola Tenant Improvement
 1515 W. Grove Street, Boise, Idaho

Track / Young / Thornton / Berber
 1515 W. Grove Street, Boise, Idaho

F-101

Fixture Plan

Permit Signature



























