


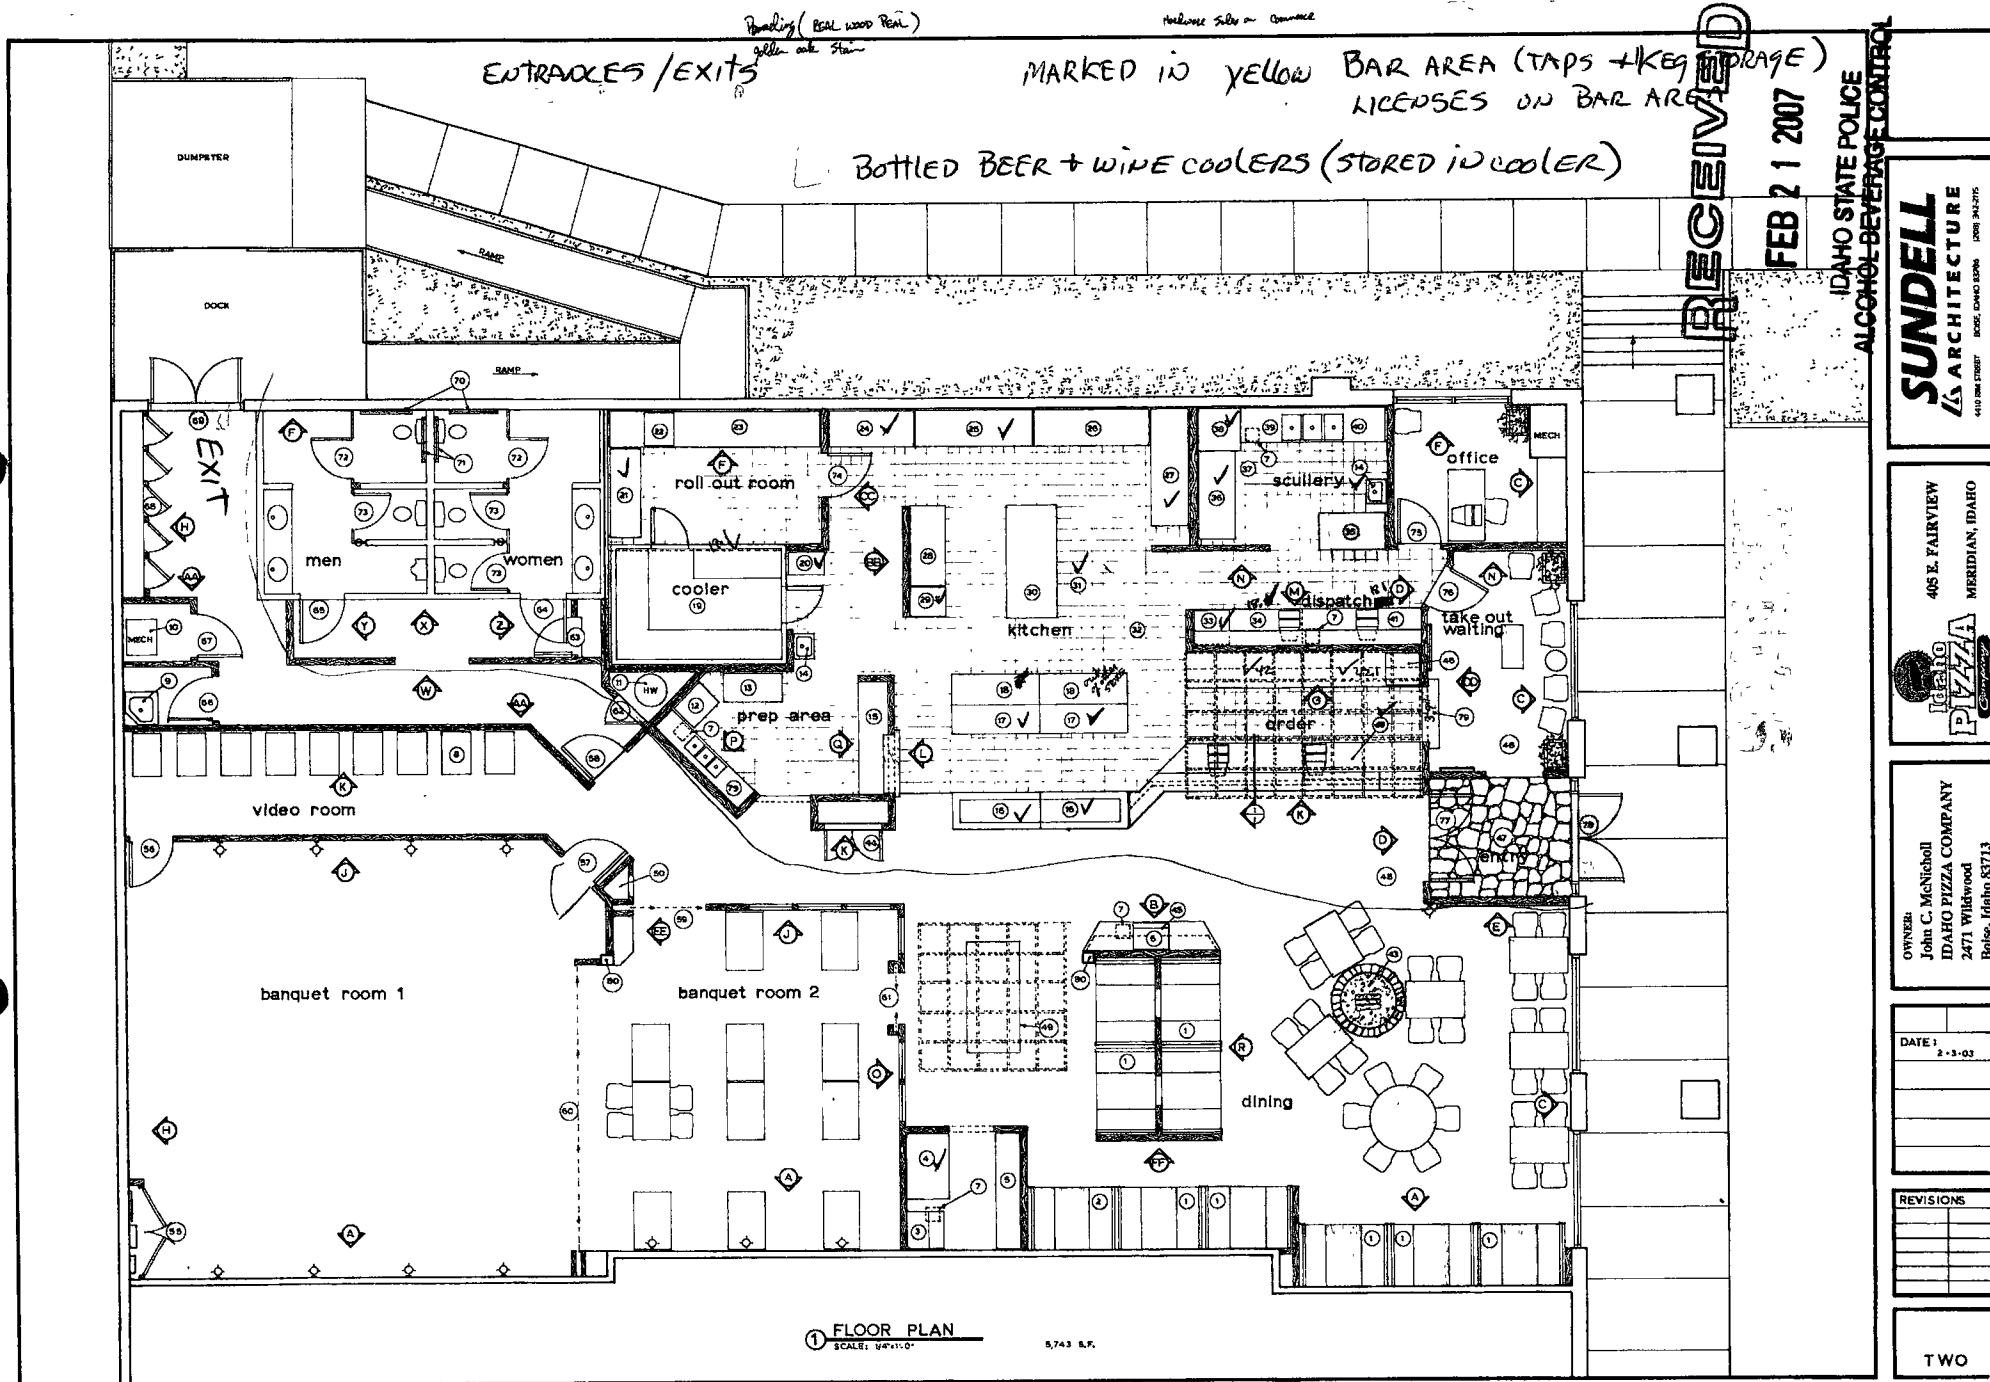

MERIDIAN IDAHO PIZZA CO.
405 E FAIRVIEW

SUNDELL
ARCHITECTURE
405 E FAIRVIEW
MERIDIAN, IDAHO 83713

OWNER:
John C. McNeill
IDAHO PIZZA COMPANY
2471 Wildwood
Boise, Idaho 83713

DATE: 2-3-03

REVISIONS

TWO