

RECEIVED


APR 19 2016


IDAHO STATE POLICE
ALCOHOL BEVERAGE CONTROL

- PRELIMINARY NOTES:**
1. BOOTHS SHOWN ARE 4'-3" BY 6'-8".
 2. VERIFY ALL DIMENSIONS.
 3. ALL CLEARANCES TO BE VERIFIED BY (OF MERIDIAN AND CENTRAL DISTRICT H

- EXIST'G. EX
- EXIST'G. FR.
- NEW 2 X 4
- NEW 2 X 4 M EACH SIDE

SEATING COUNT:
 BOOTHS 8
 TABLES 12
SEATING COUNT 80

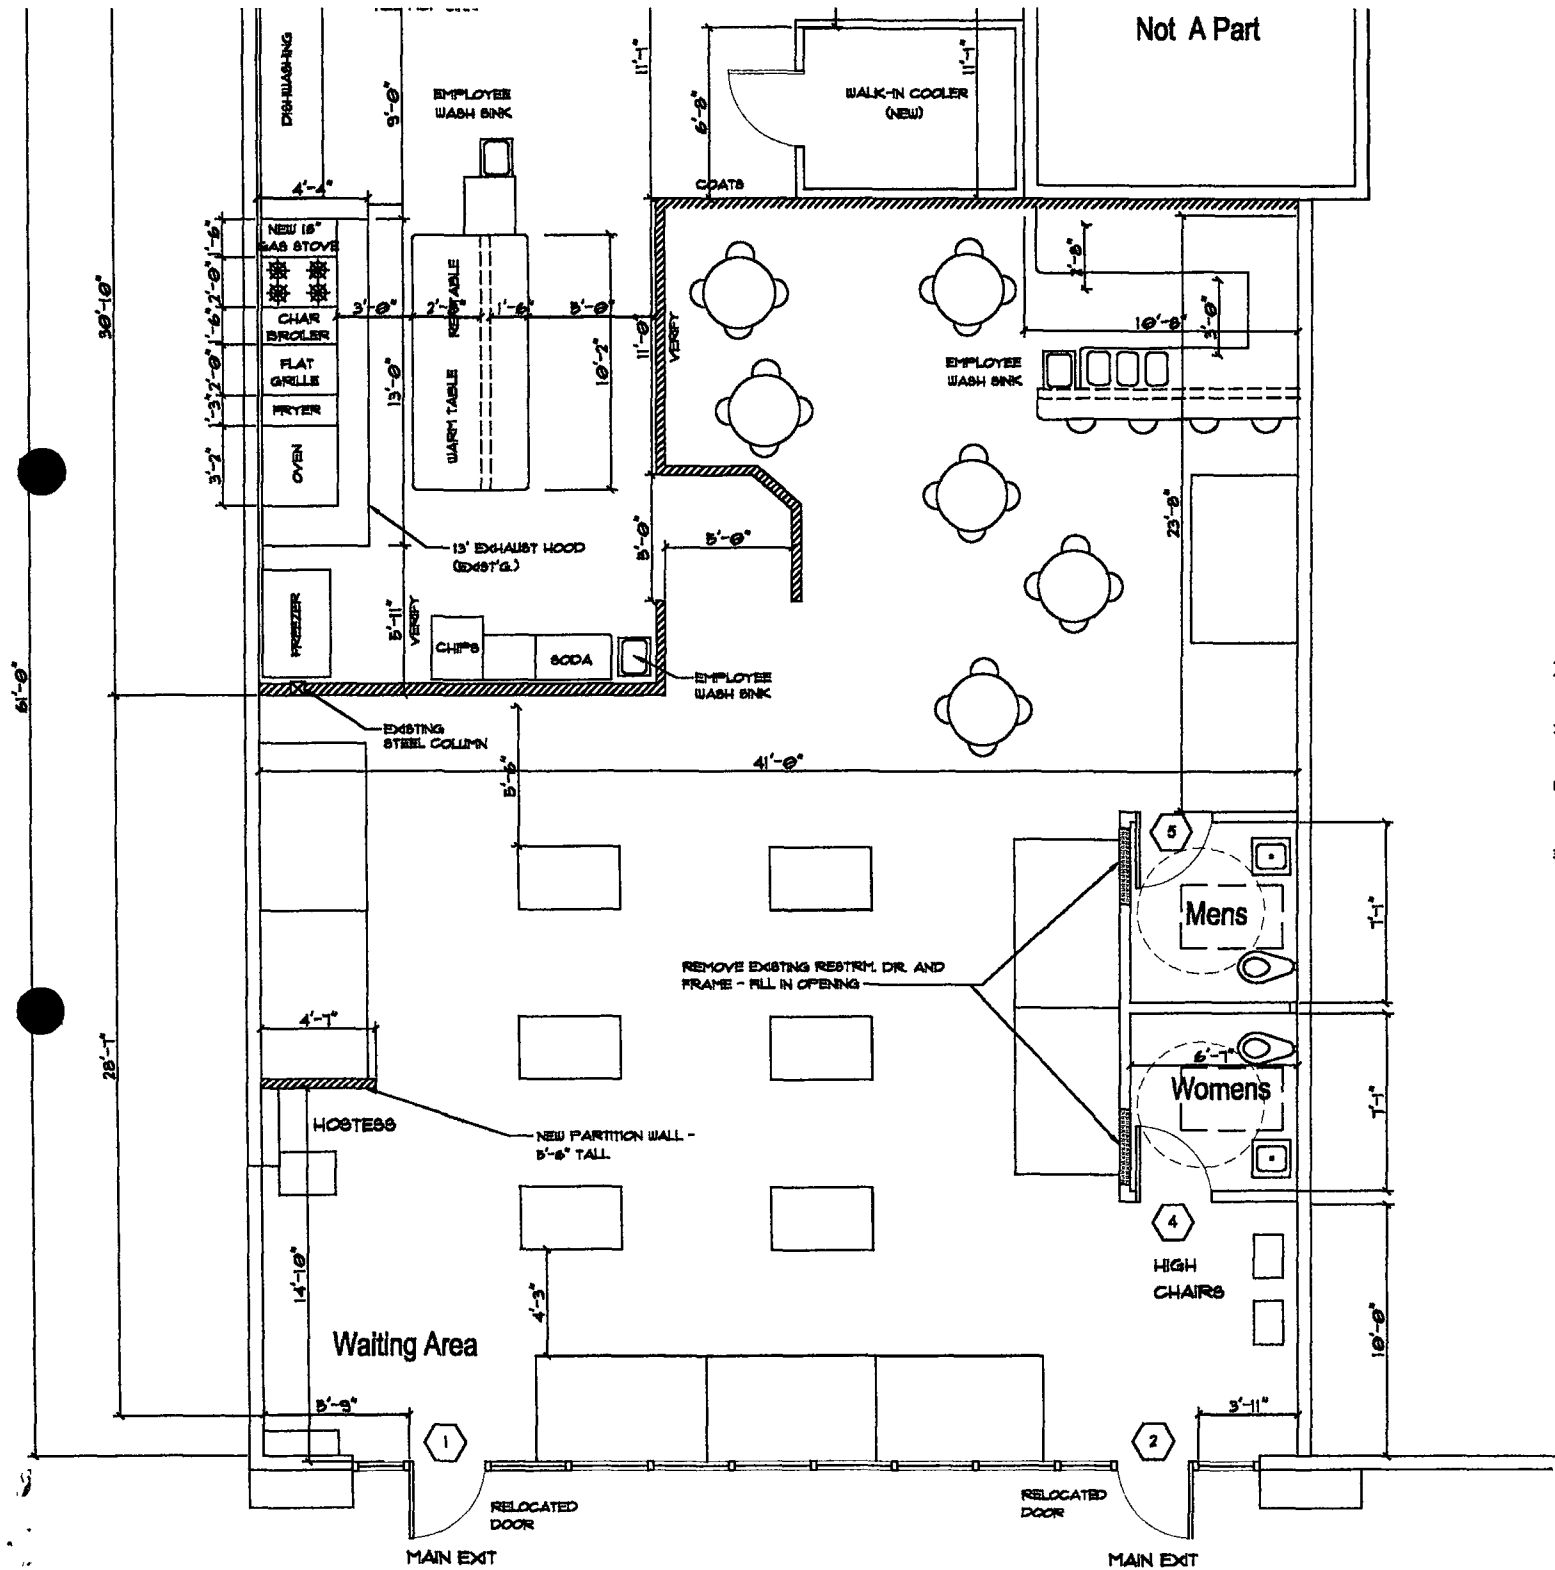


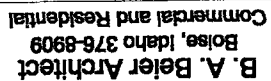

'Mi Casa' Restaurant
3223 E. Louise Dr., Ste. 108
Mendham, Idaho 83642

[illegible]

FORM NO	16-112
ISSUE DATE	2-18
COMMENTS	BAB
ISSUED BY	A-2

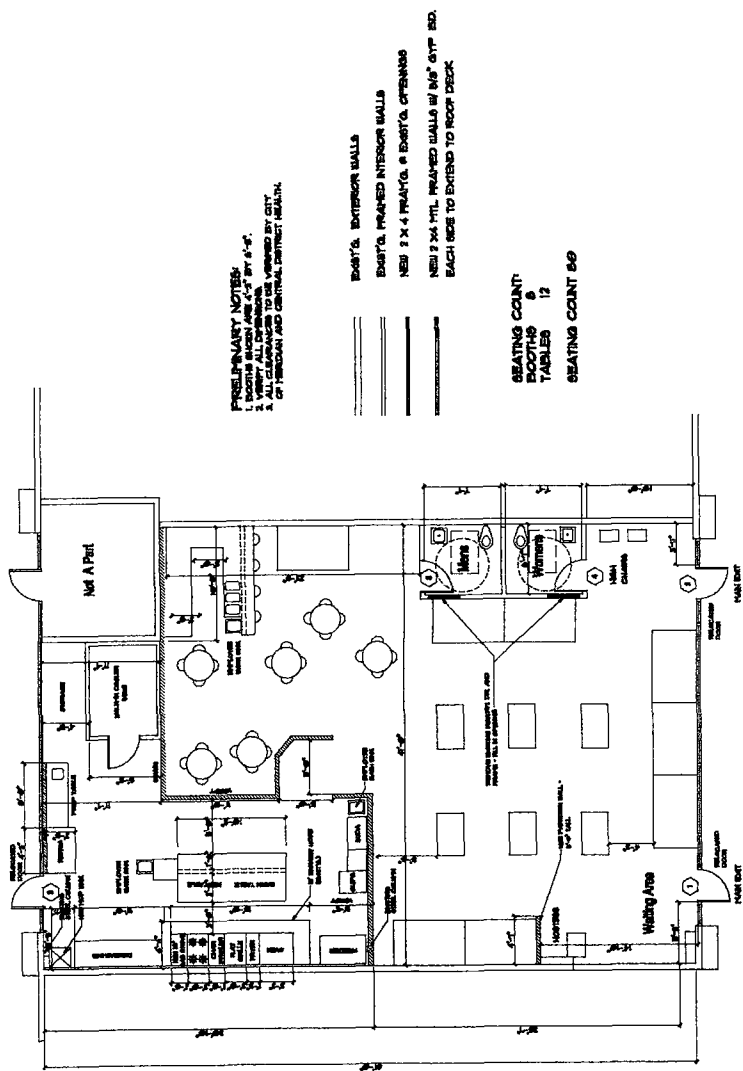

FLOOR PLAN

RECEIVED
APR 19 2016
IDAHO STATE POLICE
ALCOHOL BEVERAGE CONTROL