


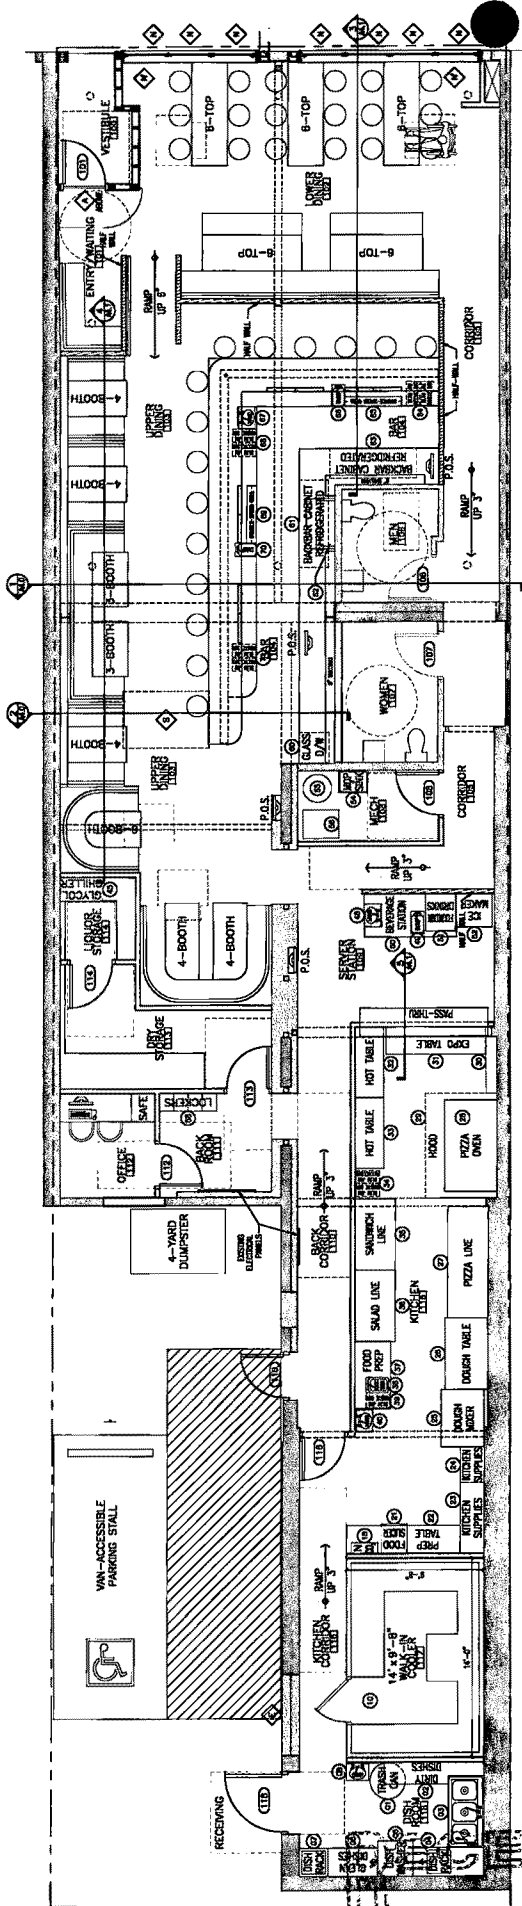

RECEIVED

JAN 09 2016

IDAHO STATE POLICE
ALCOHOL BEVERAGE CONTROL

Hyde Park
Floor Plan
1/1/16

JAN 13 2017

IDAHO STATE POLICE
ALCOHOL BEVERAGE CONTROL