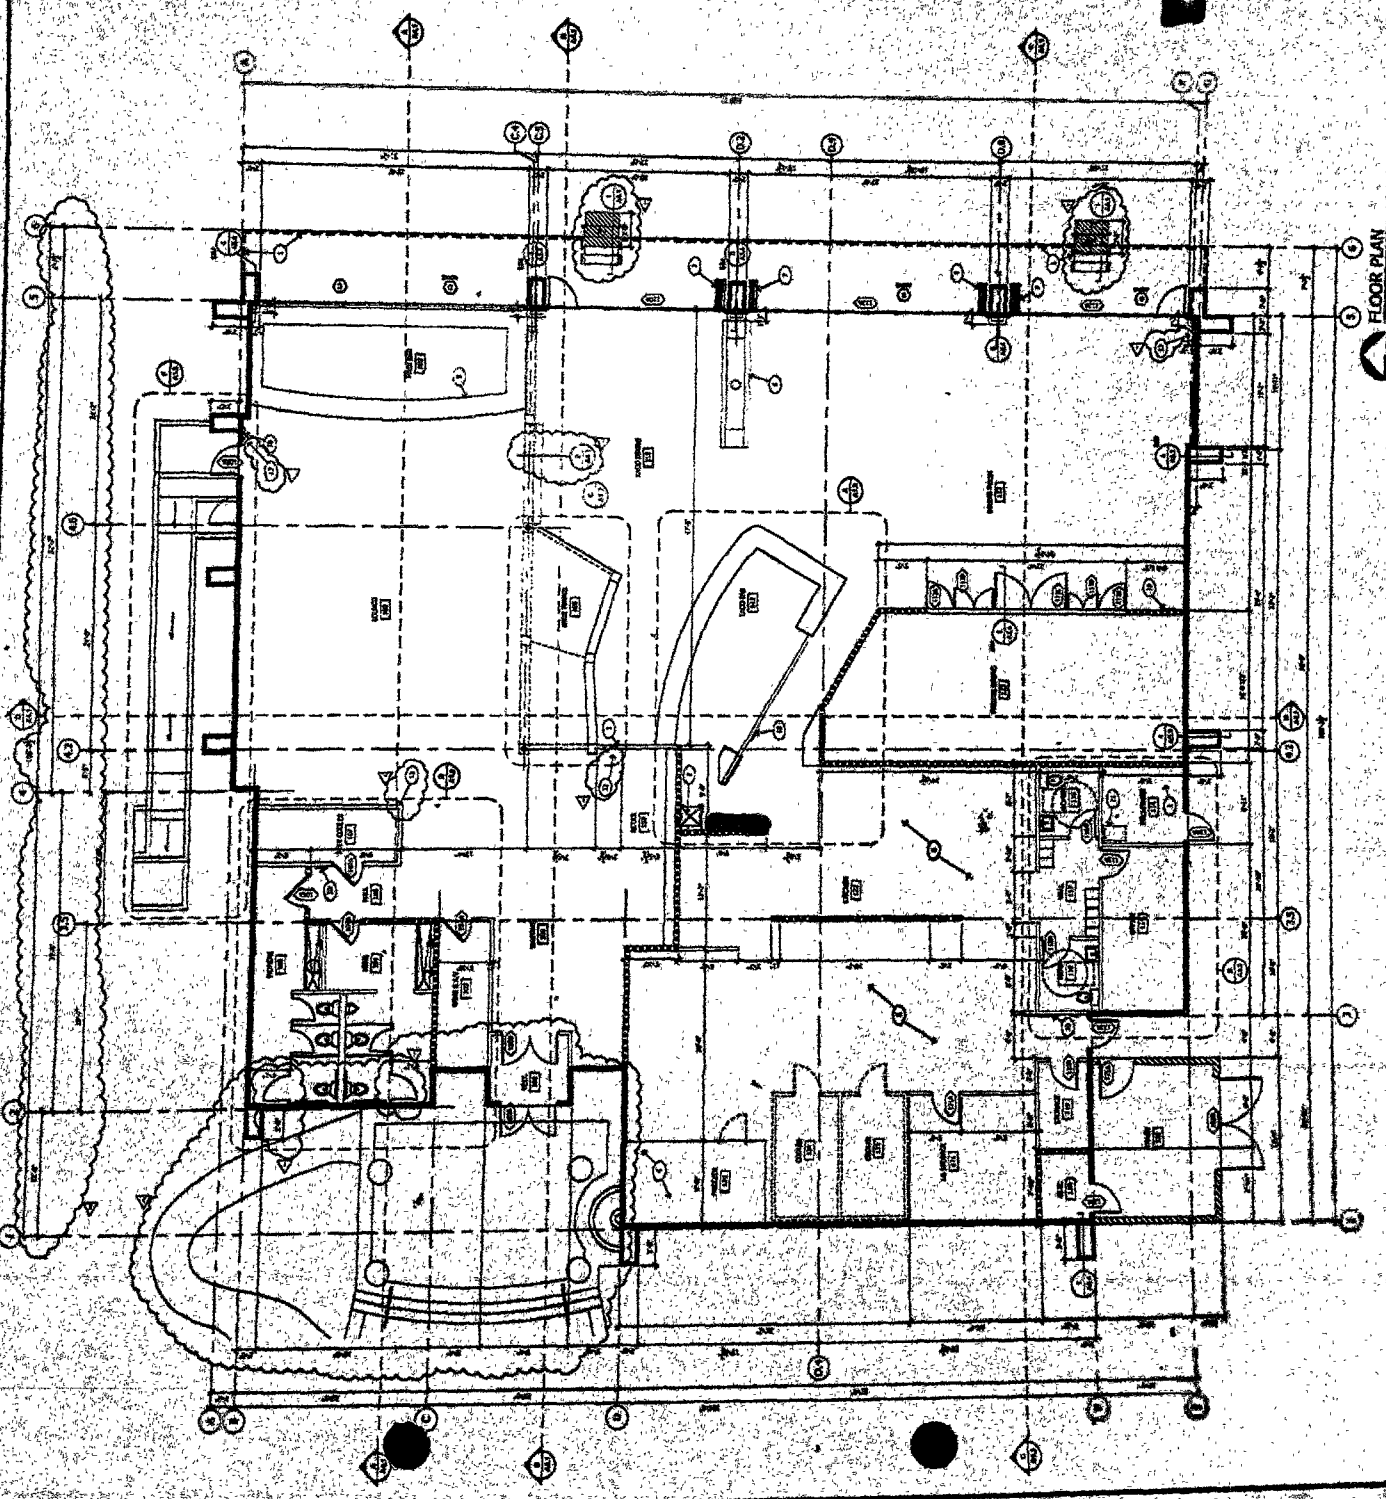


BBS
ARCHITECTS

1010 S. ATLANTIC ST.
SUITE 100
BOISE, IDAHO 83709
(208) 336-1370
FAX: (208) 336-1380

[illegible]

RECEIVED

[illegible][illegible][illegible]

FLOOR PLAN